

SUBSURFACE WASTEWATER DISPOSAL SYSTEM APPLICATION

PROPERTY ADDRESS

Town or City: Augusta
Street: Route 17
Division Lot #: _____

PROPERTY OWNERS NAME

Last: Humphrey First: George
Applicant Name: 835 Eastern Ave.
Mailing Address of Owner/Applicant (if Different): Augusta, Maine

0130 AUGUSTA 14-12 *** 11020 ***
Date Permit Issued: 10.26.83 \$ 410 FEE
Robert B St Pierre L.P.I. # 1667 Double Charged
Local Plumbing Inspector Signature

Owner/Applicant Statement

I certify that the information submitted is correct to the best of my knowledge and understand that any falsification is reason for the Local Plumbing Inspector to deny a Permit.

Caution: Inspection Required

I have inspected the installation authorized above and found it to be in compliance with the Subsurface Wastewater Disposal Rules.

Signature of Owner/Applicant

Date

Local Plumbing Inspector Signature

Date Approved 12/5/83

PERMIT INFORMATION

THIS APPLICATION IS FOR:

- NEW SYSTEM
- REPLACEMENT SYSTEM
- EXPANDED SYSTEM
- SEASONAL CONVERSION
- EXPERIMENTAL SYSTEM

THIS APPLICATION REQUIRES:

- NO RULE VARIANCE REQUIRED
- NEW SYSTEM VARIANCE
Attach New System Variance Form
- REPLACEMENT SYSTEM VARIANCE
Attach Replacement System Variance Form
- Requires only Local Plumbing Inspector Approval
- Requires both State and Local Plumbing Inspector Approval

INSTALLATION IS

COMPLETE SYSTEM

- NON-ENGINEERED SYSTEM
- PRIMITIVE SYSTEM
(Includes Alternative Toilet)
- ENGINEERED (+ 2000 gpd)

INDIVIDUALLY INSTALLED COMPONENTS:

- TREATMENT TANK (ONLY)
- HOLDING TANK
- ALTERNATIVE TOILET (ONLY)
- NON-ENGINEERED DISPOSAL AREA (ONLY)
- ENGINEERED DISPOSAL AREA (ONLY)
- SEPARATED LAUNDRY SYSTEM

IF REPLACEMENT SYSTEM:

YEAR FAILING SYSTEM INSTALLED 1950's

THE FAILING SYSTEM IS:

- BED
- CHAMBER
- TRENCH
- OTHER: _____

DISPOSAL SYSTEM TO SERVE:

- SINGLE FAMILY DWELLING
- MODULAR OR MOBILE HOME
- MULTIPLE FAMILY DWELLING
- OTHER 7 Boundary Rooms
SPECIFY

TYPE OF WATER SUPPLY

City Water

SIZE OF PROPERTY

42,600 sq ft

ZONING

N/A

DESIGN DETAILS (SYSTEM LAYOUT SHOWN ON PAGE 3)

TREATMENT TANK

- SEPTIC: Regular Low Profile
- AEROBIC

SIZE: 1000 GALS.

WATER CONSERVATION

- NONE
- LOW VOLUME TOILET
- SEPARATED LAUNDRY SYSTEM
- ALTERNATIVE TOILET

SPECIFY: _____

PUMPING

- NOT REQUIRED
- MAY BE REQUIRED
(DEPENDENT ON TREATMENT TANK LOCATION AND ELEVATION)
- REQUIRED

DOSE: _____ GALS.

CRITERIA USED FOR DESIGN FLOW (BEDROOMS, SEATING, EMPLOYEES, WATER RECORDS, ETC.)

* according to city water records

DESIGN FLOW: 375 (GALLONS/DAY)

SOIL CONDITIONS USED FOR DESIGN PURPOSES

PROFILE 3 CONDITION D

DEPTH TO LIMITING FACTOR: 10-12

SIZE RATINGS USED FOR DESIGN PURPOSES

- SMALL
- MEDIUM
- MEDIUM-LARGE
- LARGE
- EXTRA LARGE

DISPOSAL AREA TYPE/SIZE

- BED 1240 Sq. Ft.
- CHAMBER _____ Sq. Ft.
 REGULAR H-20
- TRENCH _____ Linear Ft.
- OTHER: _____

20' x 62'

SITE EVALUATOR STATEMENT

SITE EVALUATION WAIVED BY LOCAL OPTION

On Aug. 15, 1983 (date) I conducted a site evaluation for this project and certify that the data reported is accurate. The system I propose is in accordance with the Subsurface Wastewater Disposal Rules.

Stephen E. Goodwin
Site Evaluator or Professional Engineer's Signature

65
SE# / PE#

9/30/83
Date

City

SUBSURFACE WASTEWATER DISPOSAL SYSTEM APPLICATION

Department of Human Services
Division of Health Engineering

Town, City, Plantation

Street, Road, Subdivision

Owners Name

Augusta


Eastern Avenue

George Humphrey

SITE PLAN

Scale 1" = 50' Ft.

SITE LOCATION PLAN (Attach Map from Maine Atlas for New System Variance)

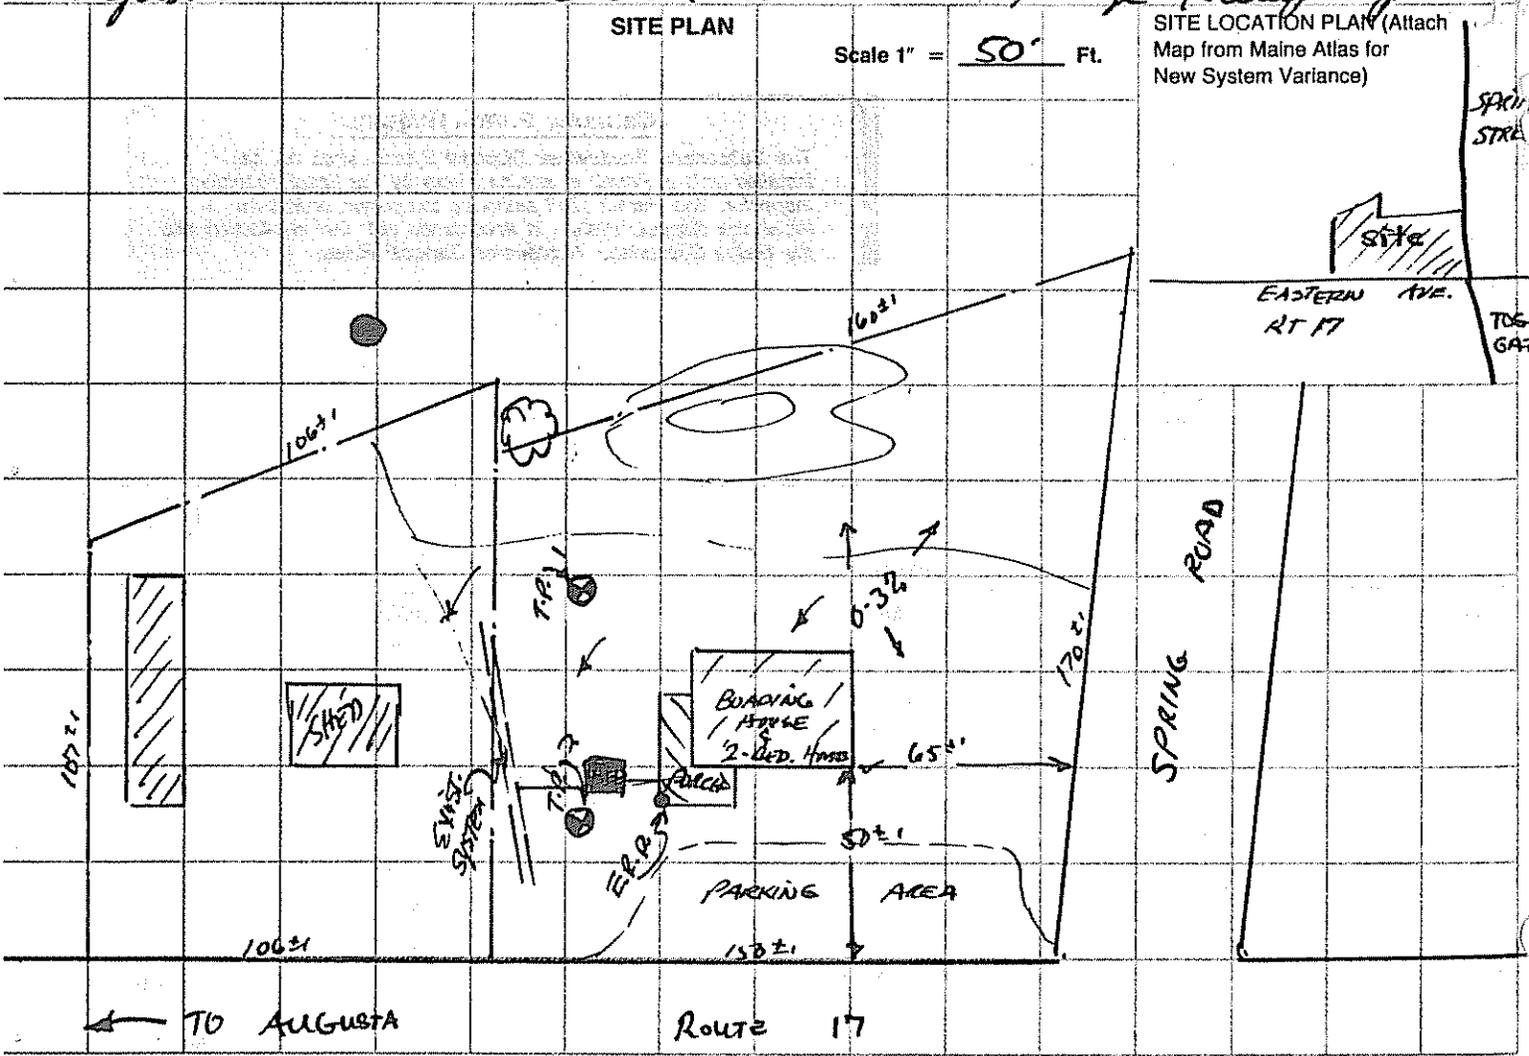

SOIL DESCRIPTION AND CLASSIFICATION

(Location of Observation Holes Shown Above)

Observation Hole 1 Test Pit Boring
0" Depth of Organic Horizon Above Mineral Soil

Texture	Consistency	Color	Mottling
	24" gravelly fill		
	over		
Sandy loam		Brown	
Coarse sandy loam		Yellowish gray	mottled

Soil Profile 3 Classification D Slope 0.3 % Limiting Factor 10-12
 Ground Water Restrictive Layer Bedrock

Observation Hole 2 Test Pit Boring
0" Depth of Organic Horizon Above Mineral Soil

Texture	Consistency	Color	Mottling
	12-14" Gravelly fill		
	3-0 soil		

Soil Profile 3 Classification D Slope 0.3 % Limiting Factor 10-12
 Ground Water Restrictive Layer Bedrock

Stephen E. Hooduci
 Site Evaluator or Professional Engineer's Signature

65
 CE# / PE#

9/30/83
 Date

SUBSURFACE WASTEWATER DISPOSAL SYSTEM APPLICATION

Town, City, Plantation

Augusta

Street, Road, Subdivision


Eastern Ave. (R-17)

Owners Name


George Humphrey

SUBSURFACE WASTEWATER DISPOSAL PLAN

Scale 1" = 30' Ft.

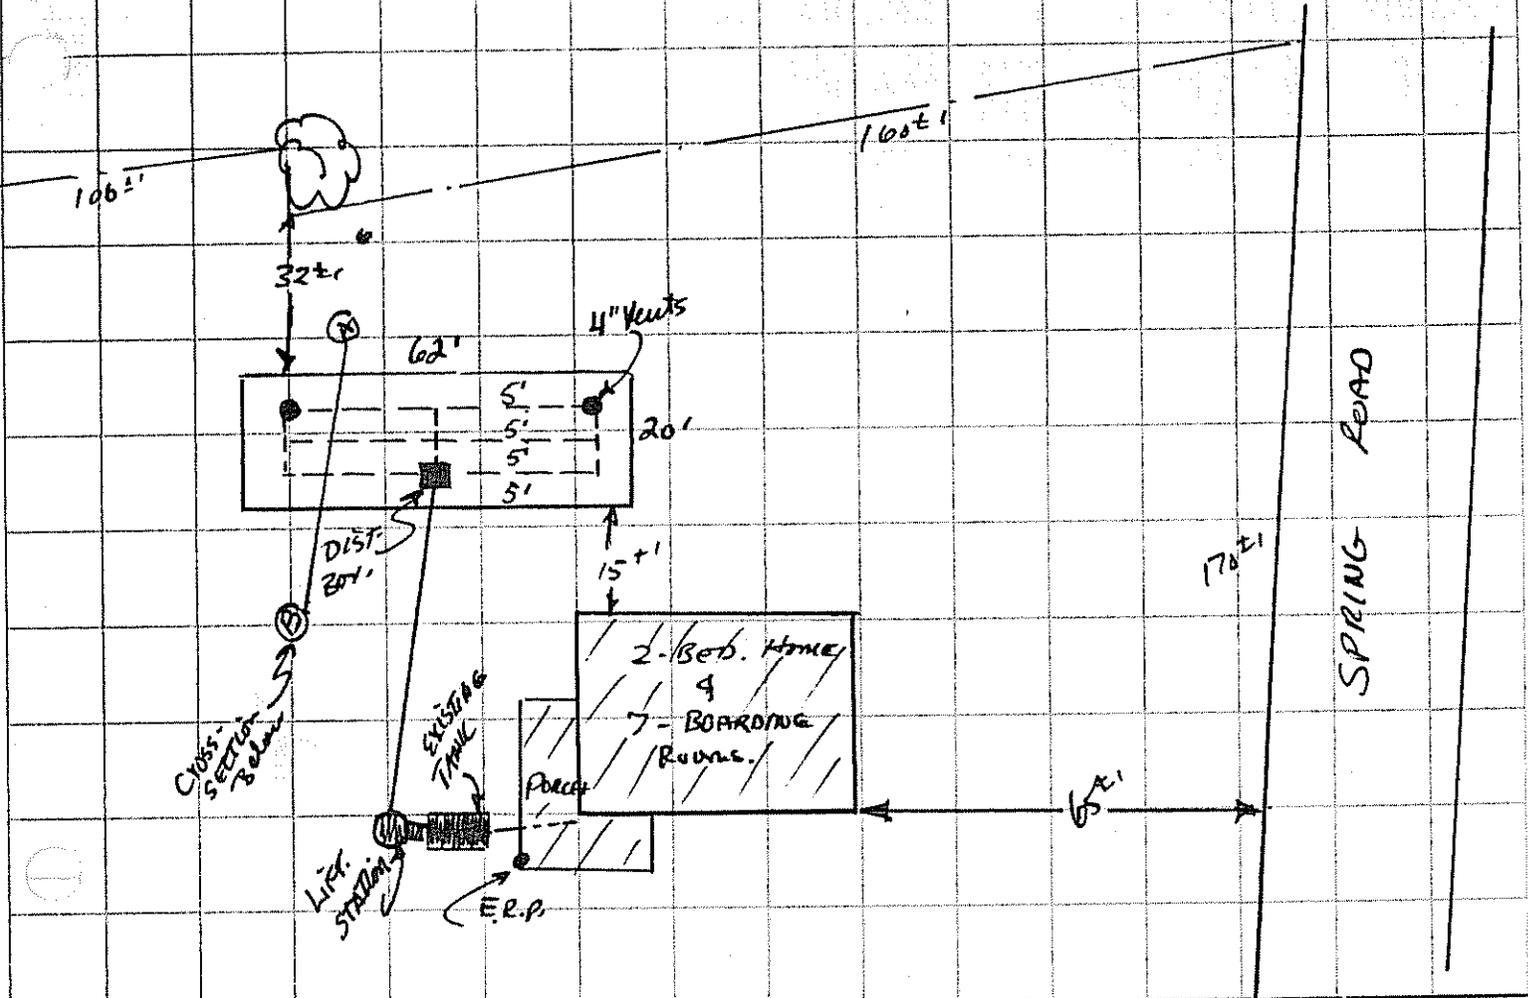

FILL REQUIREMENTS		CONSTRUCTION ELEVATIONS		ELEVATION REFERENCE POINT	
Depth of Fill (Upslope)	12"	Reference Elevation is	TOP of Rail -	LOCATION & DESCRIPTION	
Depth of Fill (Downslope)	12-15"	Bottom of Disposal Area	46" Below	TOP Rail on Porch - near	
		Top of Distribution Lines or Chambers	24" Below	EASTERN Ave. = finished grade	
				22" Below	

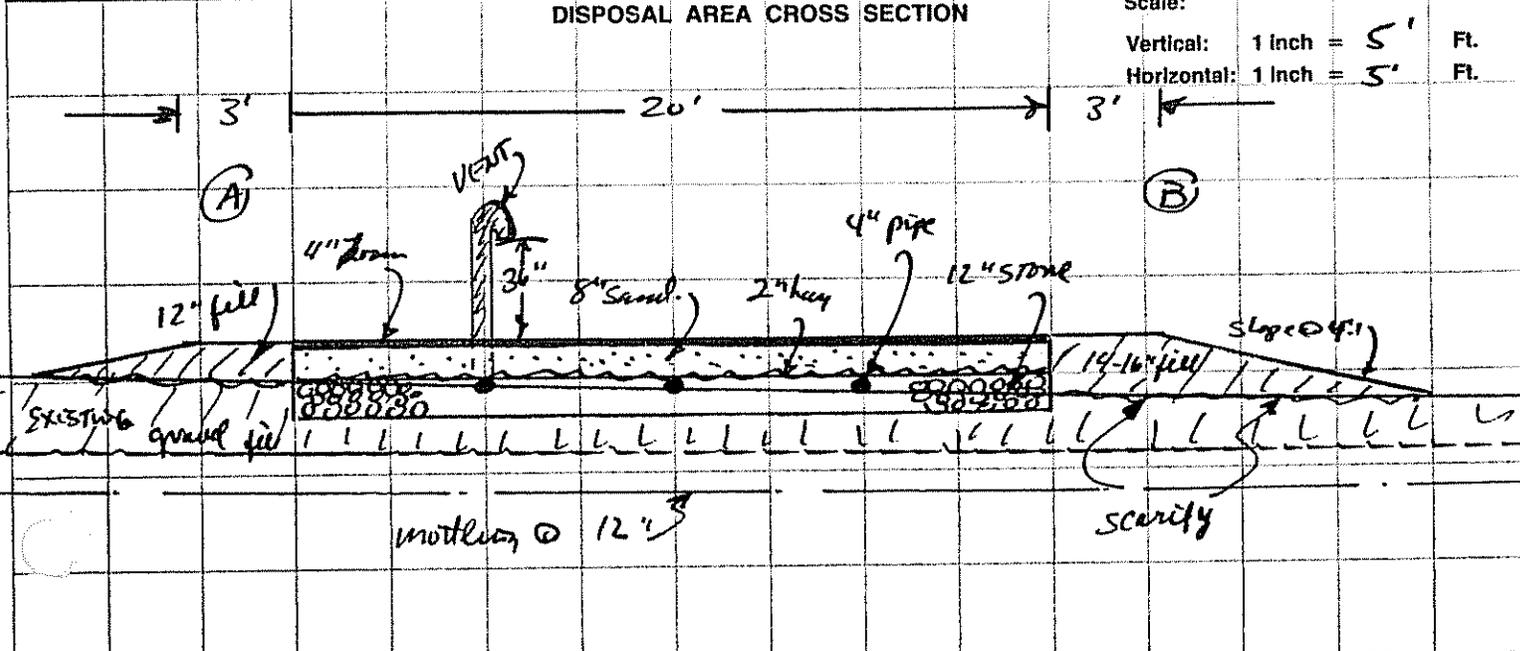

Scale:
Vertical: 1 Inch = 5' Ft.
Horizontal: 1 Inch = 5' Ft.

Stephen E. Goodwin
Site Evaluator or Professional Engineer's Signature

65
SE # / PE #

9/30/83
Date

1911
J.C.

(

(

(

(

1911
J.C.

Replacement System Variance Request

THE LIMITATIONS OF THE REPLACEMENT SYSTEM VARIANCE REQUEST

This form shall be attached to an Application for the proposed replacement system which is in noncompliance with the Rules. The LPI shall review the Replacement System Variance Request and Application and may approve the Request if all of the following requirements with LPI approval limitations can be met.

1. The replacement system is correcting a malfunction or an unlicensed wastewater discharge system.
2. A replacement system cannot be designed and installed in total compliance with the Rules.
3. The design flow is less than 500 GPD.
4. There will be no change in use of the structure.
5. The replacement system does not conflict with Seasonal Conversion Permit (30 MRSA § 3223) or with Mandatory Shoreland Zoning (12 MRSA § 4811).
6. The replacement system is determined by the Site Evaluator and LPI to be the most practical method to treat and dispose of the wastewater.

GENERAL INFORMATION

Town of Augusta, Maine

Town Code

Permit No. E

Date Permit Issued _____
month/day/yr.

Property Owner's Name: George Humphrey Tel. No. _____

System's Location: 835 Eastern Ave.
Street

Augusta MAINE 04330
Town Zip

Property Owner's Address:
(if different from above) _____
Street

_____ Town State Zip

Specific Instructions to the:

LPI: If any of the variances exceed your approval authority and/or do not meet all of the requirements listed under the Limitations Section above, then you are to send this Replacement System Variance Request, along with the Application, to the Department for review and approval consideration before issuing a Permit. (See reverse side for Comments Section and your signature)

Site Evaluator: If after completing the Application, you find that a variance for the proposed replacement system is needed, then complete the Replacement Variance Request with your signature on reverse side of form.

Property Owner: It has been determined by the Site Evaluator that a variance to the Rules is required for the proposed replacement system. This variance request is due to physical limitations of the site and/or soil conditions. Both the Site Evaluator and the LPI have considered the site/soil restrictions and have concluded that a replacement system in total compliance with the Rules is not possible.

The Owner shall sign this statement. Therefore, having read both this Replacement Variance Request and the attached Application, I understand that the proposed system is not in total compliance with the Rules and hereby release all those concerned with this Variance, provided they have performed their duties in a reasonable and proper manner.

X _____
Property Owner's Signature

X _____
Date

Variance Category	Variance Requested	Limit of LPI's Approval Authority		Variance Requested to:	
Soils Soil Profile Soil Condition from HHE-200	Ground Water Table	to 6"		10-12" inches inches inches	
	Restrictive Layer	to 6"			
	Bedrock	to 10"			
Setback Distances (in feet)	From:	Treatment Tank	Disposal Area	Treatment Tank	Disposal Area
Potable Water Supplies	1. Well: > 2000 gal/day	100a	300a		
	2. Well: < 2000 gal/day				
	a. Neighbor's	100b	100b		
	b. Property Owner's	50'	60'		
	3. Water Supply Line	See Note 'a'			
Waterbodies	1. Perennial	60'	60'		
	2. Intermittent	25'	25'		
	3. Manmade drainage ditch	15'	15'		
Downhill Slope	Greater than 3:1 (33%)	5'	10'		
Buildings	1. With basement	See Note	15'		
	2. Without basement	'a'	10'		15'
Property Line		5'	5'		

Other Specify: Design based upon existing water meter readings.

Footnotes:

- a. This setback distance cannot be reduced by variance. See Table 6-2.
- b. A variance to reduce the 100 foot setback distance to a minimum of 80 feet may be granted only with the neighbor's written permission.
- c. Sufficient distance shall be maintained to assure that the toe of the fill does not extend to the 3:1 slope.

Stephen E. Goodwin
Site Evaluator's Signature

9/30/83
Date

PI Statement

I, Robert B StPierre, LPI for the Town of Augusta, have conducted an on-site inspection for the proposed replacement system and have determined, to the best of my knowledge, that it cannot be installed in total compliance with the Rules, applicable Municipal Ordinances, or the Local Foreland Zoning Ordinance. As a result of my review of the Replacement System Variance Request, the Application, and my on-site investigation, I (check and complete either a or b):

- a. approve, do not approve) the variance request based on my authority to grant this variance. Note: If the LPI does not give his approval, he shall list his reasons for denial in Comments Section below and return to the applicant.
- or:
- b. find that one or more of the requested Variances exceeds my approval authority as LPI. I (recommend, do not recommend) the Department's approval of the variances. Note: If the LPI does not recommend the Department's approval, he shall state his reasons in Comments Section below as to why the proposed replacement system is not being recommended.

Comments: _____

Robert B StPierre
LPI's Signature

10/26/83
Date

FOR USE BY THE DEPARTMENT ONLY:

The Department has reviewed the variance(s) and (does, does not) give its approval. Any additional requirements, recommendations, or reasons for the Variance denial, are given in the attached letter.

Signature of the Department

Date