


M 8016 C
M 82 27

REPLACEMENT SYSTEM VARIANCE REQUEST

LIMITATIONS OF THE REPLACEMENT SYSTEM VARIANCE REQUEST

This form shall be attached to an application for the proposed replacement system which does not comply with the Rules. The LPI shall review the Replacement System Variance Request and Application and may approve the Request if all of the following requirements can be met, and the variance(s) requested fall within the limits of LPI's authority.

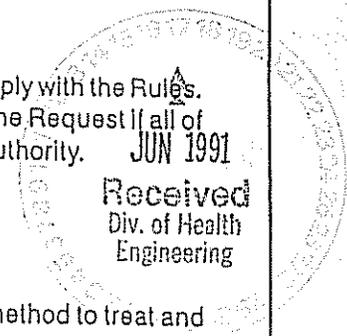

1. The proposed design meets the definition of a Replacement System from the rules.
2. A system cannot be designed and installed in total compliance with the Rules.
3. The design flow is less than 500 GPD.
4. There will be no change in use of the structure.
5. The replacement system is determined by the Site Evaluator and LPI to be the most practical method to treat and dispose of the wastewater.

GENERAL INFORMATION

Town of AUGUSTA

Permit No. 2187 E Date Permit Issued 6-19-91
MONTH/DAY/YEAR

Property Owner's Name: RON STODDARD Tel. No. 623-4047

System's Location: OLD BELGRADE RD.
STREET
AUGUSTA TOWN Maine 04330
ZIP

Property Owner's Address: RT # 27
(different from above) STREET
AUGUSTA TOWN ME STATE 04330 ZIP

SPECIFIC INSTRUCTIONS TO THE:

LPI:

If any of the variances exceed your approval authority and/or do not meet all of the requirements listed under the Limitations Section above, they you are to send this Replacement System Variance Request, along with the Application, to the Department for review and approval consideration before Issuing a Permit. (See reverse side for Comments Section and your signature.)

SITE EVALUATOR:

If after completing the Application, you find that a variance for the proposed replacement system is needed, then complete the Replacement Variance Request with your signature on reverse side of form.

PROPERTY OWNER:

It has been determined by the Site Evaluator that a variance to the Rules is required for the proposed replacement system. This variance request is due to physical limitations of the site and/or soil conditions. Both the Site Evaluator and the LPI have considered the site/soil restrictions and have concluded that a replacement system in total compliance with the Rules is not possible.

OWNER shall sign this statement. Therefore, having read both this Replacement Variance Request and the attached application, I understand that the proposed system is not in total compliance with the Rules and hereby release all those concerned with this Variance, provided they have performed their duties in a reasonable and proper manner.

Ron Stoddard
PROPERTY OWNER'S SIGNATURE

6/10/91
DATE

VARIANCE CATEGORY	VARIANCE REQUESTED	LIMIT OF LPI'S APPROVAL AUTHORITY		VARIANCE REQUESTED TO:	
SOILS					
Soil Profile <u>7</u>	Ground Water Table	to 6"		<u>2</u> Inches	
Soil Condition <u>E</u>	Restrictive Layer	to 6"		Inches	
from HHE-200	Bedrock	to 10"		Inches	
SETBACK DISTANCES (IN FEET)	FROM:	TREATMENT TANK	DISPOSAL AREA	TREATMENT TANK	DISPOSAL AREA
Potable Water Supplies	1. Well: > 2000 gal/day	100'	300'		
	2. Well: < 2000 gal/day				
	a. Neighbor's	50'	60'		
	b. Property Owner's	25'	50'		<u>72'</u>
	3. Water Supply Line	See note 'a'			
Waterbodies	1. Perennial	50'	60'		
	2. Intermittent	15'	20'		
	3. Manmade drainage ditch	10'	15'		
Downhill Slope	Greater than 3:1 (33%)	5'	10'		
Buildings	1. With Basement	5'	10'		
	2. Without Basement	5'	10'		
Property Line		4'	5'		

OTHER

1. Fill extension Grade—to 3:1

2.

3.

Footnotes:

- a. This setback distance cannot be reduced by variance. See Table 6-2.
- b. Written Permission from the owner of a well is required when a replacement system will be located less than 100 feet but closer to that well than the system it is replacing.
- c. Sufficient distance shall be maintained to assure that the toe of the fill does not extend to the 3:1 slope.

[Signature]
SITE EVALUATOR'S SIGNATURE

6/19/91
DATE

LPI STATEMENT

I, George A. Loughe Jr., LPI for the Town of Augusta have conducted an on-site inspection for the proposed replacement system and have determined to the best of my knowledge, that it cannot be installed in total compliance with the Rules, applicable Municipal Wastewater Disposal Ordinances, or the Local Shoreland Zoning Ordinance. As a result of my review of the Replacement System Variance Request, the Application, and my on-site investigation, I (check and complete either a or b):

a. (approve, disapprove) the variance request based on my authority to grant this variance. Note: If the LPI does not give his approval, he shall list his reasons for denial in Comments Section below and return to the applicant.

—OR—

b. find that one or more of the requested Variances exceeds my approval authority as LPI. I (recommend do not recommend) the Department's approval of the variances. Note: If the LPI does not recommend the Department's approval, he shall state his reasons in Comments Section below as to why the proposed replacement system is not being recommended.

Comments: _____

[Signature]
LPI'S SIGNATURE

6-17-91
DATE

FOR USE BY THE DEPARTMENT ONLY

The Department has reviewed the variance(s) and (does does not) give its approval. Any additional requirements, recommendations, or reasons for the Variance denial, are given in the attached letter.

[Handwritten] R-4 4000

[Handwritten] SPT

6-19-91

SUBSURFACE WASTEWATER DISPOSAL SYSTEM APPLICATION

PROPERTY ADDRESS

Town Or Plantation: AUGUSTA

Street Subdivision Lot #: OLD BELGRADE RD.

PROPERTY OWNERS NAME

Last: STODDARD First: RON

Applicant Name: SAME

Mailing Address of Owner/Applicant (If Different): BELGRADE RD. AUGUSTA, ME.

Caution! Permit Required

AUGUSTA 2187 TOWN COPY

Date Permit Issued: 6/9/91 \$ 1,300.00 FEE Double Fee Charged

[Signature] Local Plumbing Inspector Signature L.P.I. # 100A

Owner/Applicant Statement

I certify that the information submitted is correct to the best of my knowledge and understand that any falsification is reason for the Local Plumbing Inspector to deny a Permit.

[Signature] 6/10/91
 Signature of Owner/Applicant Date

Caution: Inspection Required

I have inspected the installation authorized above and found it to be in compliance with the Subsurface Wastewater Disposal Rules.

[Signature] Local Plumbing Inspector Signature Date Approved

PERMIT INFORMATION

THIS APPLICATION IS FOR:

- NEW SYSTEM
- REPLACEMENT SYSTEM
- EXPANDED SYSTEM
- EXPERIMENTAL SYSTEM

SEASONAL CONVERSION
 to be completed by the LPI

- SYSTEM COMPLIES WITH RULES
- CONNECTED TO SANITARY SEWER
- SYSTEM INSTALLED - P# _____
- SYSTEM DESIGN RECORDED AND ATTACHED

THIS APPLICATION REQUIRES:

- NO RULE VARIANCE
- NEW SYSTEM VARIANCE
 Attach New System Variance Form
- REPLACEMENT SYSTEM VARIANCE
 Attach Replacement System Variance Form
 - Requiring Local Plumbing Inspector Approval
 - Requires State and Local Plumbing Inspector Approval
- MINIMUM LOT SIZE VARIANCE

INSTALLATION IS:

COMPLETE SYSTEM

- NON-ENGINEERED SYSTEM
- PRIMITIVE SYSTEM
 (Includes Alternative Toilet)
- ENGINEERED (+ 2000 gpd)

INDIVIDUALLY INSTALLED COMPONENTS:

- TREATMENT TANK (ONLY)
- HOLDING TANK _____ GAL
- ALTERNATIVE TOILET (ONLY)
- NON-ENGINEERED DISPOSAL AREA (ONLY)
- ENGINEERED DISPOSAL AREA (ONLY)
- SEPARATED LAUNDRY SYSTEM

IF REPLACEMENT SYSTEM:
 YEAR FAILING SYSTEM INSTALLED ?

THE FAILING SYSTEM IS:

- BED
- CHAMBER
- TRENCH
- OTHER: ?

DISPOSAL SYSTEM TO SERVE:

- SINGLE FAMILY DWELLING
- MODULAR OR MOBILE HOME
- MULTIPLE FAMILY DWELLING
- OTHER _____ SPECIFY

SIZE OF PROPERTY 1/2 ± AC. **ZONING** RURAL

TYPE OF WATER SUPPLY
Well - Drilled

DESIGN DETAILS (SYSTEM LAYOUT SHOWN ON PAGE 3)

TREATMENT TANK

- SEPTIC: Regular Low Profile
- AEROBIC

SIZE: 1000 GALS.

WATER CONSERVATION

- NONE
- LOW VOLUME TOILET
- SEPARATED LAUNDRY SYSTEM
- ALTERNATIVE TOILET
 SPECIFY: _____

PUMPING

- NOT REQUIRED
- MAY BE REQUIRED
 (DEPENDENT ON TREATMENT TANK LOCATION AND ELEVATION)
- REQUIRED

DOSE: 50 GALS.

CRITERIA USED FOR DESIGN FLOW (BEDROOMS, SEATING EMPLOYEES, WATER RECORDS, ETC.)

3 BEDROOM

DESIGN FLOW: 270 GPD
 (GALLONS/DAY)

SOIL CONDITIONS USED FOR DESIGN PURPOSES

PROFILE	CONDITION
<u>7</u>	<u>0-E</u>

DEPTH TO LIMITING FACTOR: 2"-6"

SIZE RATINGS USED FOR DESIGN PURPOSES

- SMALL
- MEDIUM
- MEDIUM-LARGE
- LARGE
- EXTRA LARGE

DISPOSAL AREA TYPE/SIZE

- BED 900 Sq. Ft.
- CHAMBER _____ Sq. Ft.
 REGULAR H-20
- TRENCH _____ Linear Ft.
- OTHER: _____

SITE EVALUATOR STATEMENT

On 6/5/91 (date) I conducted a site evaluation for this project and certify that the data reported is accurate. The system I propose is in accordance with the Subsurface Wastewater Disposal Rules.

[Signature] Site Evaluator Signature SE# 256 Date 6/9/91

(Local Plumbing Inspector's Signature if permit is for Seasonal Conversion.)

SUBSURFACE WASTEWATER DISPOSAL SYSTEM APPLICATION

Department of Human Services
Division of Health Engineering

Town, City, Plantation

Street, Road, Subdivision

Owners Name

AUGUSTA

OLD BELGRADE RD.


RON

STODDARD

SITE PLAN

Scale 1" = 50' Ft.

SITE LOCATION PLAN (Attach Map from Maine Atlas for New System Variance)

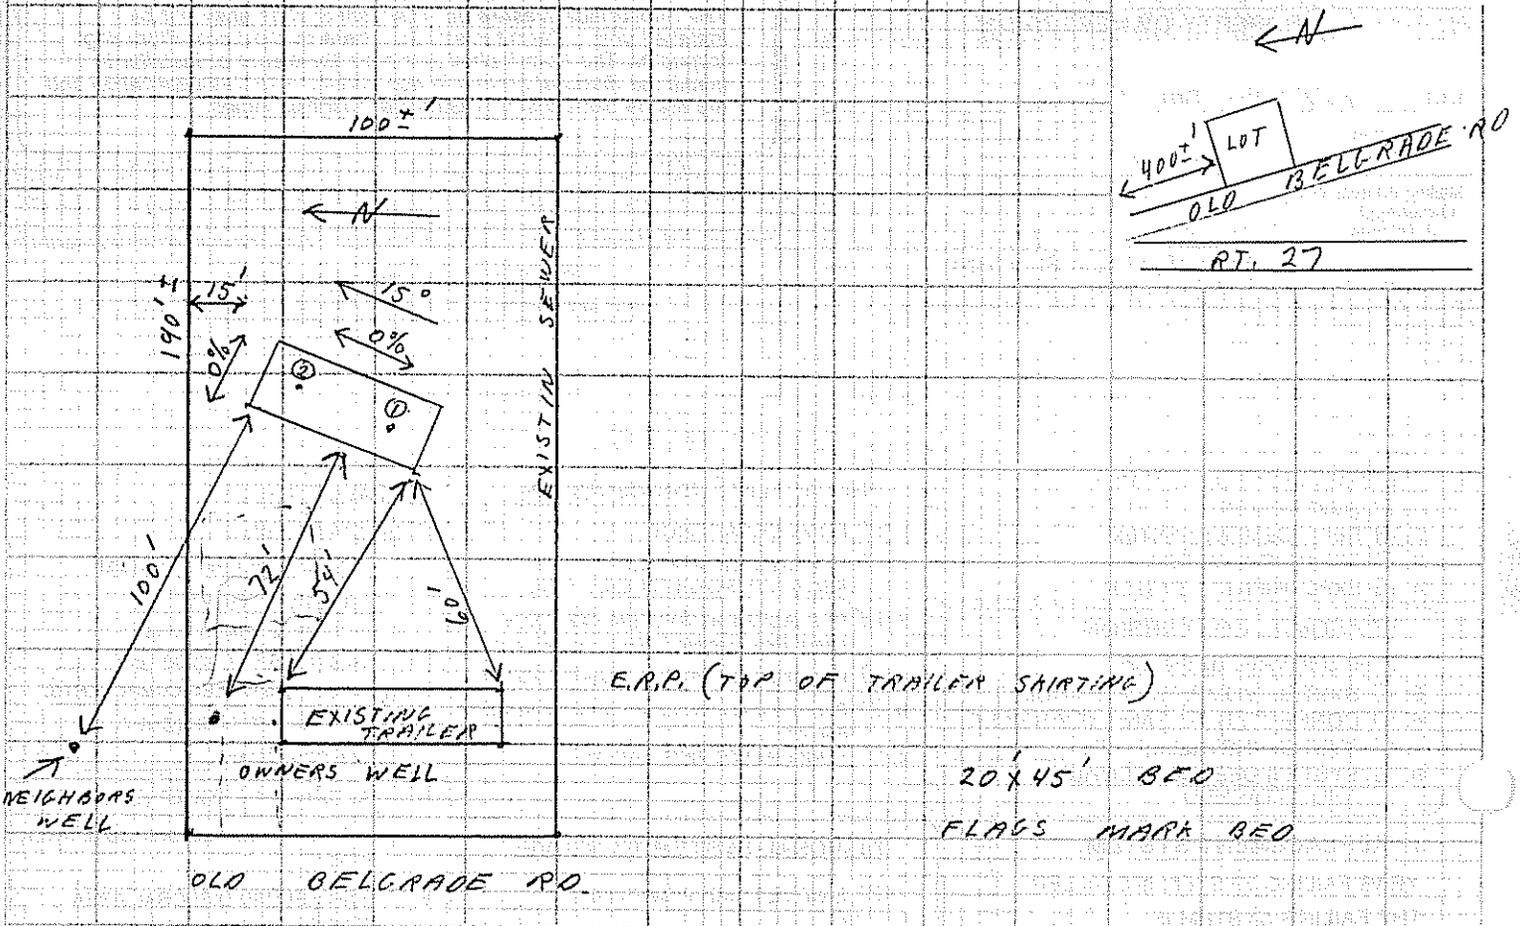

SOIL DESCRIPTION AND CLASSIFICATION

(Location of Observation Holes Shown Above)

Observation Hole 1 Test Pit Boring
0 " Depth of Organic Horizon Above Mineral Soil

Texture	Consistency	Color	Mottling
LOAMY	FRIABLE	GRAY	COMMON
SAND			DISTINCT
CLAY	FIRM		

Soil Profile 7 Classification E Slope 0 % Limiting Factor 2

Ground Water
 Restrictive Layer
 Bedrock

Observation Hole 2 Test Pit Boring
0 " Depth of Organic Horizon Above Mineral Soil

Texture	Consistency	Color	Mottling
LOAMY	FRIABLE	GRAY	
SAND			COMMON
SILTY CLAY	FIRM		DISTINCT
TO CLAY			

Soil Profile 7 Classification D Slope 0 % Limiting Factor 6

Ground Water
 Restrictive Layer
 Bedrock

Site Evaluator Signature


SE#

Date


SUBSURFACE WASTEWATER DISPOSAL SYSTEM APPLICATION

Department of Human Services
Division of Health Engineering

Town, City, Plantation: AUGUSTA Street, Road, Subdivision: OLD BELGRADE RD. Owners Name: RON STODDARD

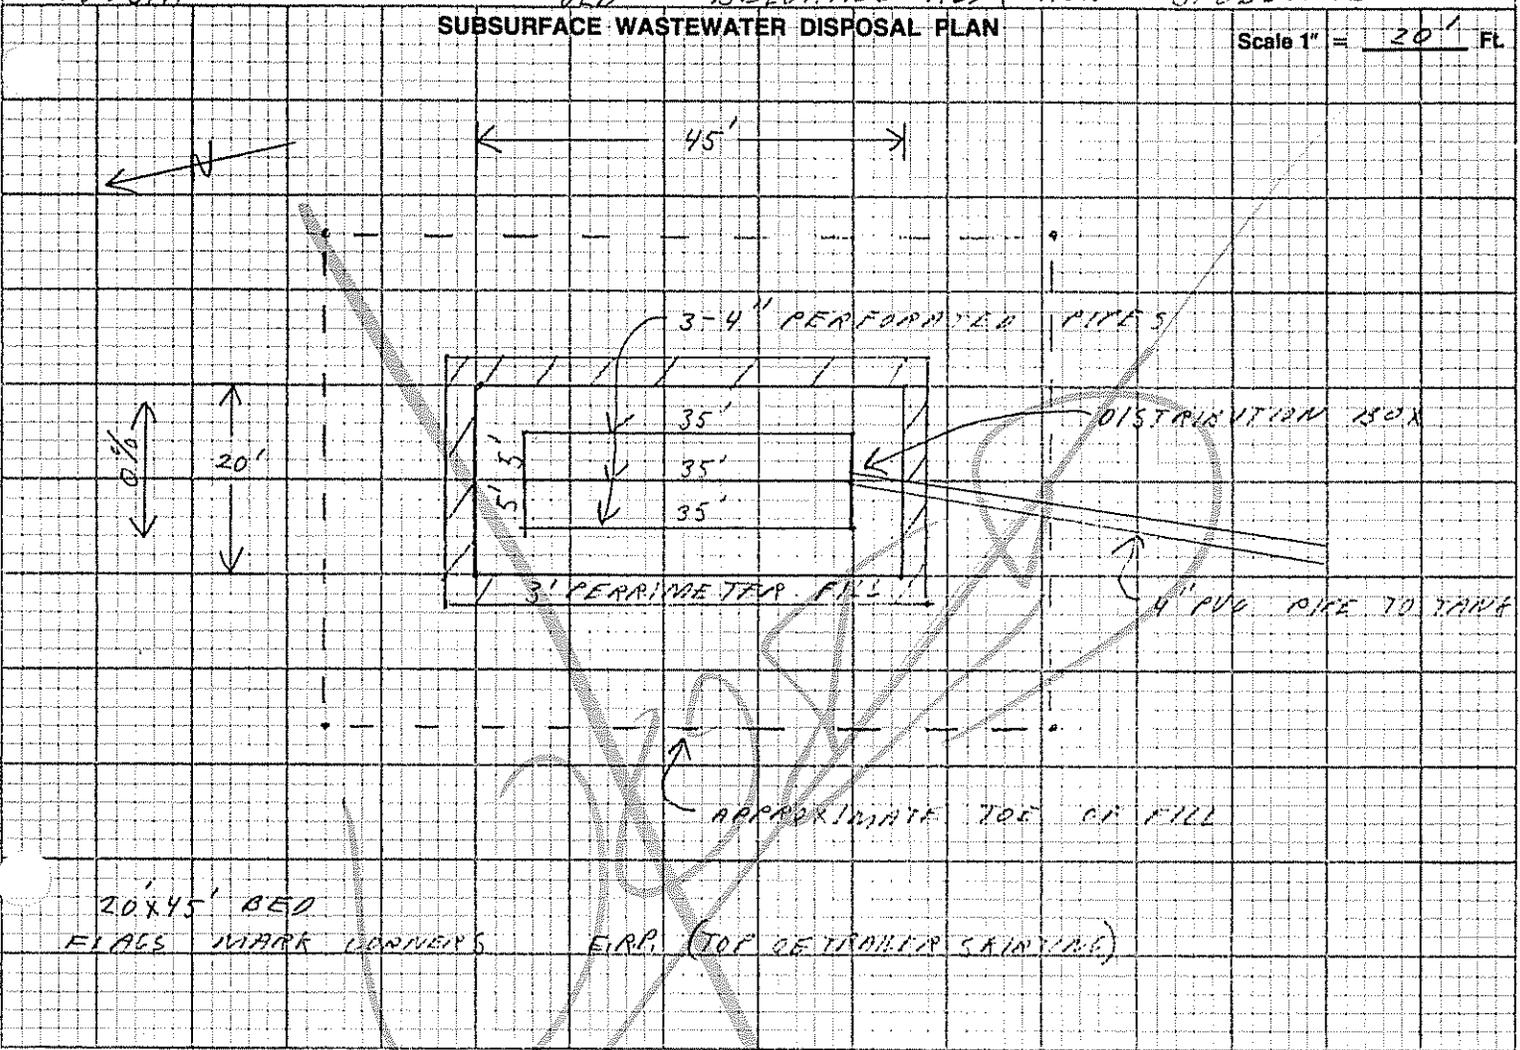


FILL REQUIREMENTS	CONSTRUCTION ELEVATIONS	ELEVATION REFERENCE POINT LOCATION & DESCRIPTION
Depth of Fill (Upslope) <u>36"</u>	Reference Elevation is <u>0"</u>	<u>-60" E.R.P. IS TOP OF TRAILER</u>
Depth of Fill (Downslope) <u>36"</u>	Bottom of Disposal Area <u>-49"</u>	<u>IS 29" ABOVE GROUND</u>
	Top of Distribution Lines or Chambers	

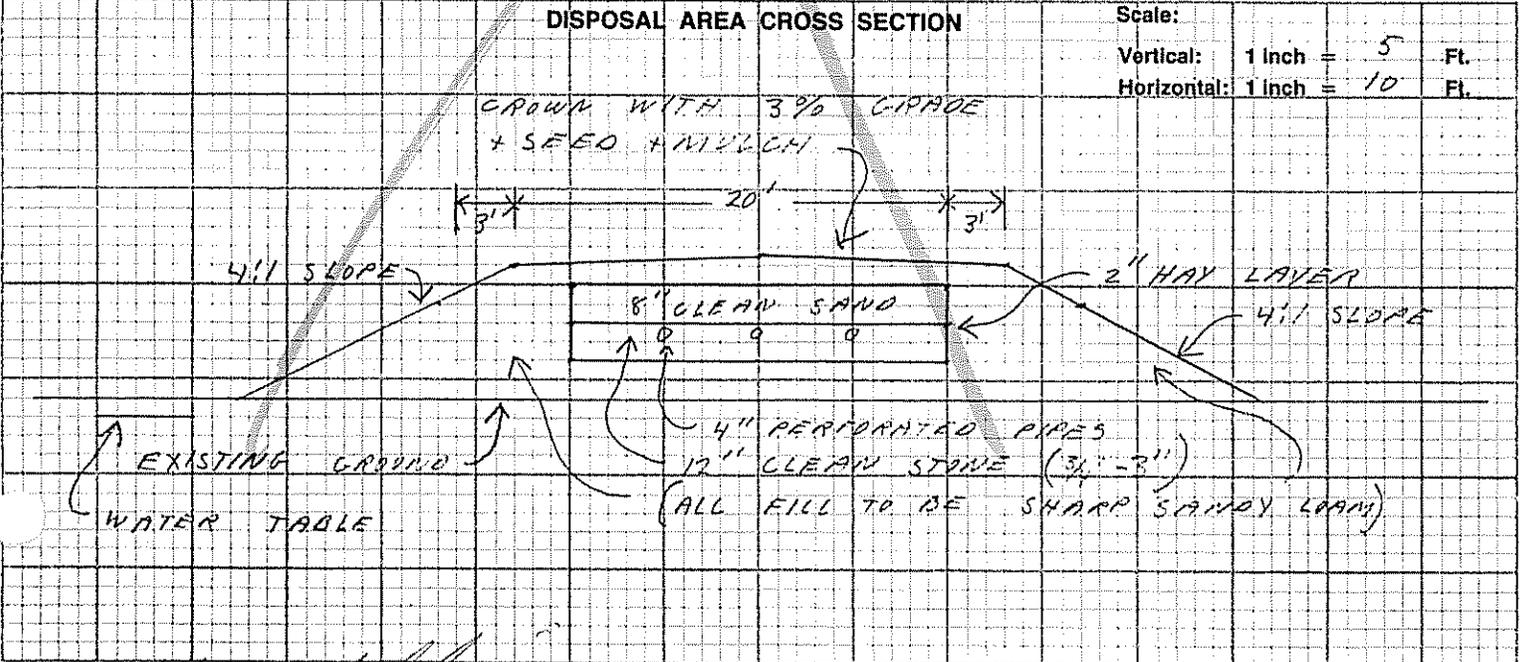

SUBSURFACE WASTEWATER DISPOSAL SYSTEM APPLICATION

Department of Human Services
Division of Health Engineering

Town, City, Plantation: AUGUSTA Street, Road, Subdivision: OLD BELGRADE RD. Owners Name: RON STOPPARD

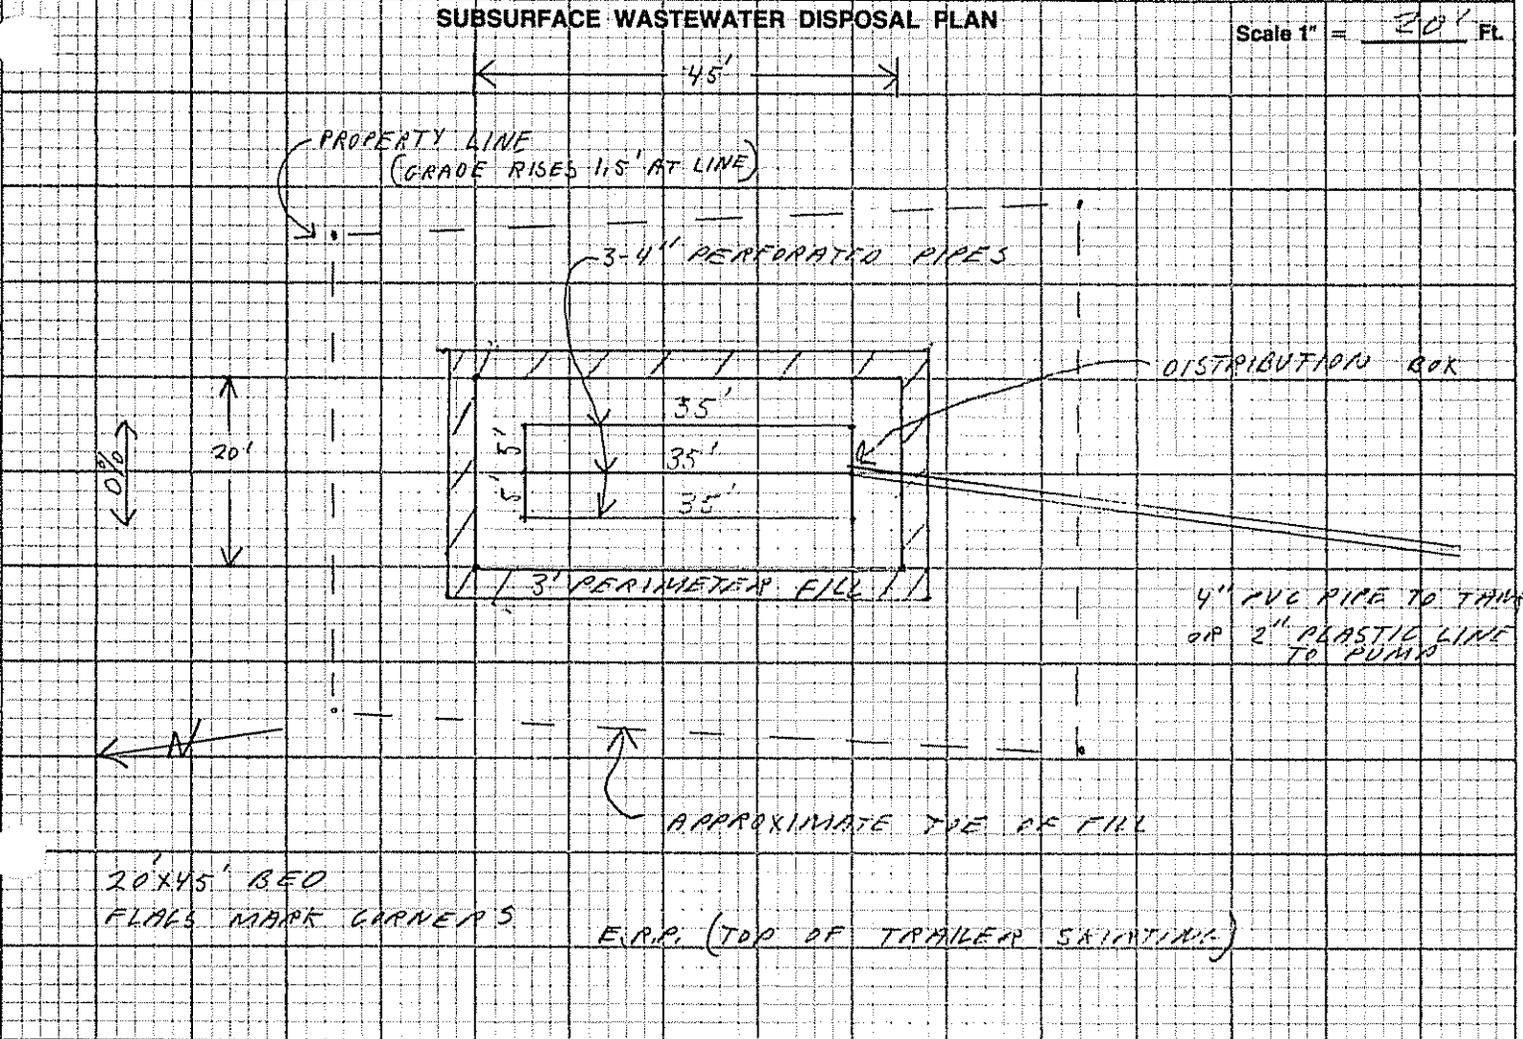

FILL REQUIREMENTS

Depth of Fill (Upslope) 46"
Depth of Fill (Downslope) 46"

CONSTRUCTION ELEVATIONS

Reference Elevation Is 0"
Bottom of Disposal Area -40"
Top of Distribution Lines or Chambers -29"

ELEVATION REFERENCE POINT LOCATION & DESCRIPTION



0" Reference Elevation Is
-40" E.R.P. IS TOP OF TRAILER
-29" SKIRTING 29" ABOVE GROUND

DISPOSAL AREA CROSS SECTION

Scale:

Vertical: 1 inch = 5 Ft.
Horizontal: 1 inch = 10 Ft.

CROWN WITH 3% GRADE
+ SEED + MULCH

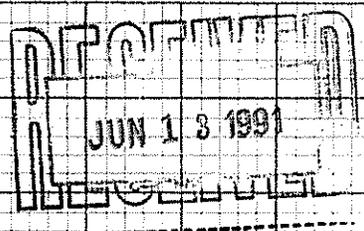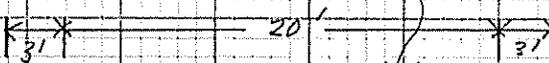

[Signature]
Site Evaluator Signature

256
SE#

6/9/91
Date