

SUBSURFACE WASTEWATER DISPOSAL SYSTEM APPLICATION

Department of Human Services
 Division of Health Engineering
 (207) 287-5672 Fax: (207) 287-3165


Town, City, Plantation
Augusta

Street, Road, Subdivision
Mt. Vernon Road

Owner's Name
Tondreau, Keith & Jeanne

SITE PLAN Scale 1" = 40' ft. or as shown

SITE LOCATION PLAN

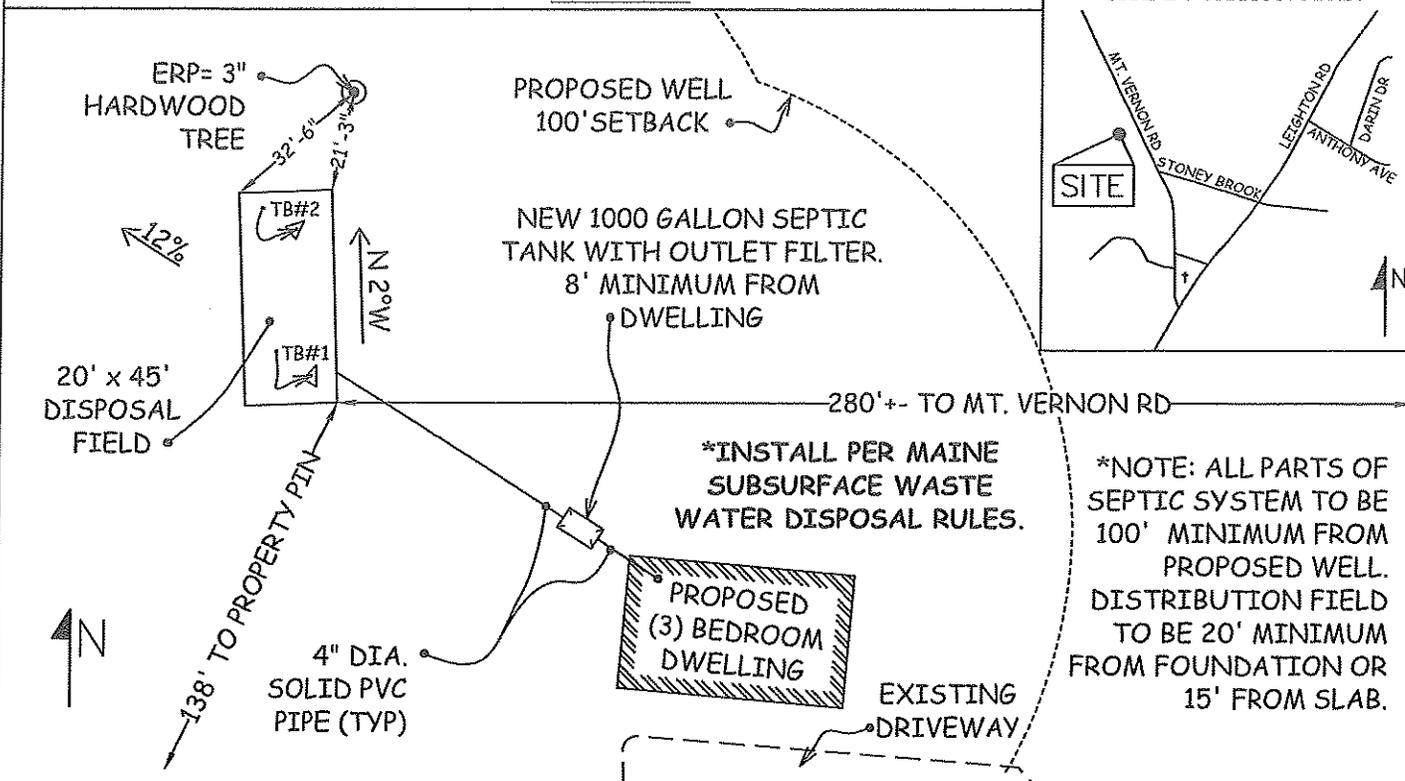

SOIL DESCRIPTION AND CLASSIFICATION (Location of Observation Holes Shown Above)

Observation Hole TB #1 Test Pit Boring
 1/2" Depth of Organic Horizon Above Mineral Soil

Observation Hole TB #2 Test Pit Boring
 1/2" Depth of Organic Horizon Above Mineral Soil

Depth Below Mineral Soil Surface (inches)	Texture	Consistency	Color	Mottling
0	LOAM	FRIABLE	BROWN	NONE
10	GRAVELLY SANDY LOAM		LIGHT OLIVE BROWN	
20	SILTY LOAM	FIRM	OLIVE BROWN	COMMON DISTINCT
30	LIMIT OF PIT DEPTH			
40				
50				

Depth Below Mineral Soil Surface (inches)	Texture	Consistency	Color	Mottling
0	LOAM	FRIABLE	BROWN	NONE
10	GRAVELLY SANDY LOAM		LIGHT OLIVE BROWN	
20	SILTY LOAM	FIRM	OLIVE BROWN	COMMON DISTINCT
30	LIMIT OF PIT DEPTH			
40				
50				


Soil Classification 3 C Profile Condition	Slope 12 %	Limiting Factor 20"	<input checked="" type="checkbox"/> Ground Water <input checked="" type="checkbox"/> Restrictive Layer <input type="checkbox"/> Bedrock <input type="checkbox"/> Pit Depth
--------------------------------------------------------	----------------------	-------------------------------	---

Soil Classification 3 C Profile Condition	Slope 12 %	Limiting Factor 26"	<input checked="" type="checkbox"/> Ground Water <input checked="" type="checkbox"/> Restrictive Layer <input type="checkbox"/> Bedrock <input type="checkbox"/> Pit Depth
--------------------------------------------------------	----------------------	-------------------------------	---

Jeffrey L. Malinowski

373

11-3-2015

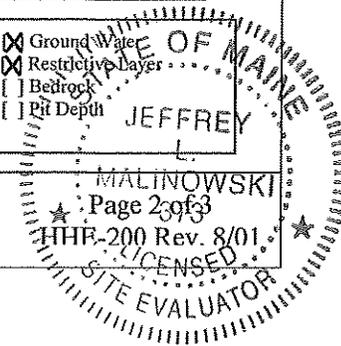

SUBSURFACE WASTEWATER DISPOSAL SYSTEM APPLICATION

Department of Human Services
 Division of Health Engineering
 (207) 287-5672 Fax: (207) 287-3165


Town, City, Plantation
 Augusta

Street, Road, Subdivision
 Mt. Vernon Road

Owner's Name
 Tondreau, Keith & Jeanne

SUBSURFACE WASTEWATER DISPOSAL PLAN

SCALE: 1" = 20' FT.

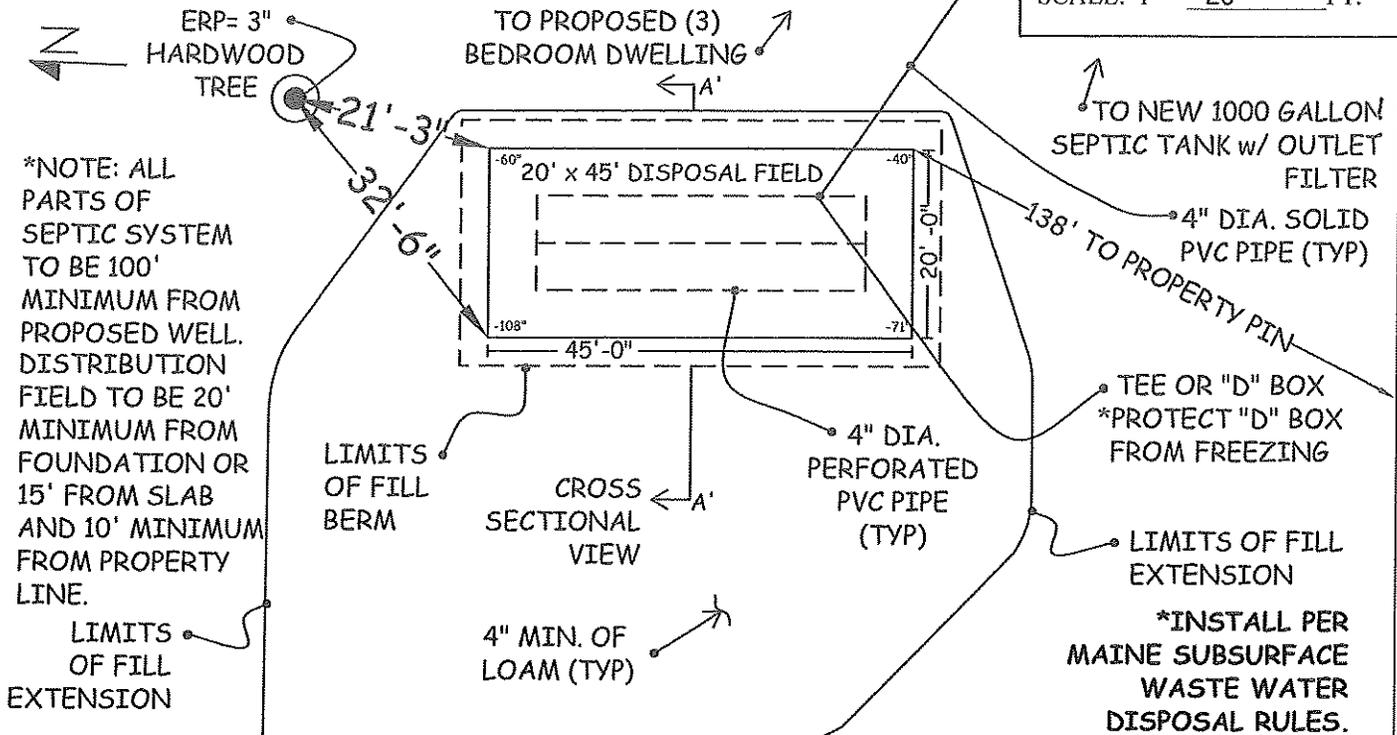

FILL REQUIREMENTS

CONSTRUCTION ELEVATIONS

ELEVATION REFERENCE POINT

Depth of Fill (Upslope)	18"±	Finished Grade Elevation		Location & Description:	3" Hardwood Tree
Depth of Fill (Downslope)	60"±	Top of Distribution Pipe or Proprietary Device	-60"		17" Above Ground
		Bottom of Disposal Area	-72"	Reference Elevation:	- 0" -


DISPOSAL AREA CROSS SECTION

Scale

Horizontal 1" = 5' ft.
 Vertical 1" = 5' ft.

***INSTALL PER MAINE SUBSURFACE WASTE WATER DISPOSAL RULES.**


***DIVERT SURFACE WATER RUN-OFF**

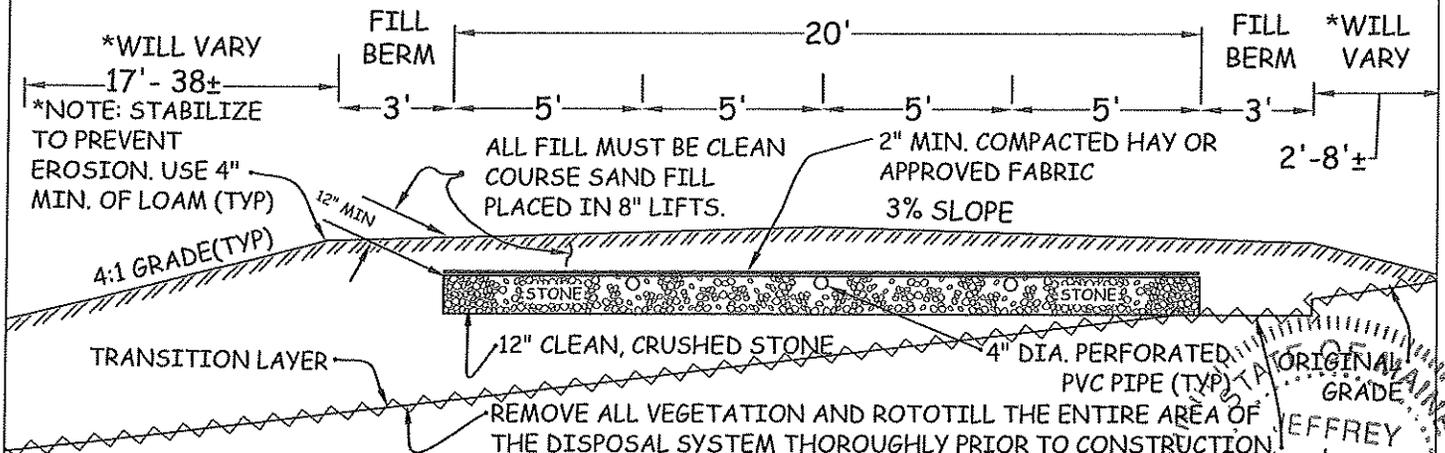

Jeffrey L. Malinowski

373

11-2-2015

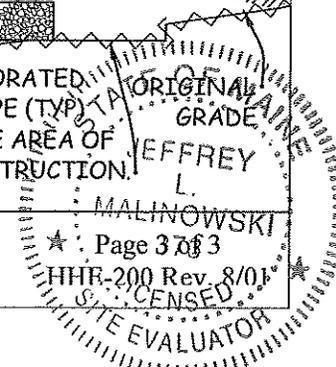


GENERAL NOTES

1. The most recent revision of the Maine Subsurface Wastewater Disposal Rules ("Rules") is hereby made part of this HHE-200 Form and shall be consulted by the disposal system installer for further construction details, material specifications, cautions, and other related details pertinent to the installation of this disposal system.
2. The HHE-200 Form is intended to represent facts pertinent to the "Rules" only. The owner or applicant must check both local and state ordinances and regulations regarding other building regulations (i.e. zoning, wetlands, building codes, minimum lot size, ect.) before considering this an approved or buildable site.
3. All information shown on this form relating to property lines and subsurface structures (such as but not limited to: water lines, septic tanks, cess pools, cellar drains, utility lines, etc.) are noted, plotted or left off as not affecting the system based on information provided by the owner or his agent. It is the responsibility of the owner or his agent to confirm, BEFORE CONSTRUCTION BEGINS, the above and/or other features which may affect (or be adversely affected by) the installation of this system.
4. When a gravity system is proposed, BEFORE CONSTRUCTION BEGINS, the disposal system installer and building contractor shall review the relative elevations of all points given on this HHE-200 Form and the elevation of the existing or proposed building drain and septic tank openings for compatibility to the minimum code pitch requirements. Any questions that arise should be directed to the local plumbing inspector or design site evaluator. When a pump system is installed it should be sealed (along with the tank) and an alarm device warning of pump failure shall be installed. At present, venting of pumped systems is optional.
5. If the use of a laundry machine becomes excessive, a separate laundry bed should be designed and installed. A lint catching device should be installed for the washing machine (if it doesn't have one) and cleaned frequently. If a distribution box has been shown in the design and is intended to offer an inspection port whereby the owner can check for excessive lint or grease build-up before damage to the system is done. Inspection should be frequent. This system has not been designed or sized to accommodate a garbage disposal. If one is to be used, you must first notify me so that I can increase the disposal size and septic tank capacity.
6. The actual flow or number of bedrooms shall not extend the design criteria indicated on this HHE-200 Form without a re-evaluation of the system.
7. The general setback distance between a well and disposal system serving a single-family residence is 100 feet. The location of a new well that is within 100 feet of the proposed system may void this design. Locations of all wells within 200' of any component shall be located before construction begins and any well within 100' shall be applied to the 100' Rule. For additional setback requirements, see Chapter 4 of the "Rules".
8. All construction shall be inspected by the local plumbing inspector and shall comply with Chapter 12, Section 1205 of the "Rules".
9. If the owner or installer has any questions, please do not hesitate to contact me.
10. The system shall not be exposed to flushable wipes or any solid granular clothes washing detergents because of the threat of premature system failure.
11. All proprietary devices, regardless of the brand, shall be installed to the manufacturer's specifications, at all times.
12. Take all necessary precautions to insulate all lines and/or components of the disposal system in such a way that prevents freezing.

Jeffrey L. Malinowski

SE#373

Date: 11/3/2015

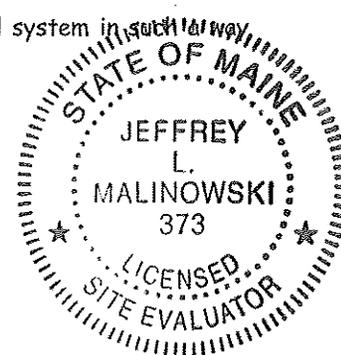

Department of Human Services, Bureau of Health
Division of Health Engineering, Wastewater and Plumbing Control Program
Top Nine Tips for a Healthy Septic Tank

1. Pump your septic tank every two to five years, depending how heavily the system is used. Insist that the pumper clean your septic tank through the manhole in the center of the top of your septic tank, rather than the inspection ports above the inlet and outlet baffles.
2. Keep kitchen grease, such as bacon fat and deep fryer oil, out of your septic system. It is not broken down easily by your system, can clog your drain field, and cannot be dissolved by any readily available solvent that is legal to introduce to groundwater.
3. Space out laundry loads over the course of the week and wash only full loads. The average load of laundry uses 47 gallons of water. One load per day rather than 7 loads on Saturday makes a big difference to your septic system. Also, front-loading washers use less water than top loading machines.
4. Install low usage water fixtures. By installing low water usage showerheads (2.5 gallons/minute), toilets (1.6 gallons), dishwashers (5.3 gallons) and washing machines (14 gallons) an average family can reduce the amount of water entering the septic system by 20,000 gallons per year! Low flow showerheads and toilets can be purchased at local lumberyards. Water saving dishwashers and washing machines can be purchased at better appliance stores.
5. Install a septic tank outlet filter in your tank. These generally sell for \$100 to \$200 depending upon brand and model. They catch small floating particles and lightweight solids, such as hair, before they can make it out to the disposal area and cause trouble. Some models are also designed to capture suspended grease.
6. Use liquid laundry detergent. Powdered laundry detergents use clay as a "carrier." This clay can hasten the buildup of solids in the septic tank and potentially plug the disposal area.
7. Minimize the amount of household cleaners (bleach, harsh cleaners) and similar potentially toxic substances entering the septic system. Pump your septic tank every 6 to 12 months if you do lots of painting or staining, as with a home remodel or renovation, and you wash the tools in a sink or basin which drains to the septic system. Note: some substances are not allowed to be introduced into septic systems or groundwater tables. If in doubt, contact the Local Plumbing Inspector for more information.
8. Do not use disinfecting automatic toilet bowl cleaners, such as those containing bleach or acid compounds. The continuous slow release of these chemicals into the septic system kills the micro-organisms which treat your wastewater.
9. You do not need to put special additives into your septic system. In fact, some can do more harm than good. Those which advertise that they will remove solids from your tank, usually do. The problem is that the solids exit the tank and end up in the disposal field. Once there, the solids seal off the disposal area, and the system malfunctions. Also, although it hurts nothing, it is not necessary to "seed" a new system with yeast, horse manure, and so forth. Normal human waste contains enough bacteria for the septic tank, and other microbes are already present in the soil and stones of the disposal area.

Jeffrey L. Malinowski SE#373

Date: 11/3/2015

