

SUBSURFACE WASTEWATER DISPOSAL SYSTEM APPLICATION

175 2196

04240934

PROPERTY ADDRESS	
Town Or Plantation	Augusta
Street	Division Lot # Burns Road
PROPERTY OWNER'S NAME	
Last: Veilleux	First: Guy
Applicant Name:	
Mailing Address of Owner/Applicant (If Different)	

AUGUSTA		2162	TOWN COPY
Date Permit Issued:	5-28-91	FEE	\$130.90
Local Plumbing Inspector Signature		L.P.I. #	AAA

OWNER/APPLICANT STATEMENT

I certify that the information submitted is correct to the best of my knowledge and understand that any falsification is reason for the Local Plumbing Inspector to deny a Permit.

Guy Veilleux 5-28-91
 Signature of Owner/Applicant Date

CAUTION: INSPECTION REQUIRED

I have inspected the installation authorized above and found it to be in compliance with the Subsurface Wastewater Disposal Rules.

Local Plumbing Inspector Signature Date Approved

PERMIT INFORMATION

THIS APPLICATION IS FOR: 1. <input type="checkbox"/> NEW SYSTEM 2. <input checked="" type="checkbox"/> REPLACEMENT SYSTEM 3. <input type="checkbox"/> EXPANDED SYSTEM 4. <input type="checkbox"/> EXPERIMENTAL SYSTEM	THIS APPLICATION REQUIRES: 1. <input type="checkbox"/> NO RULE VARIANCE 2. <input type="checkbox"/> NEW SYSTEM VARIANCE Attach New System Variance Form. 3. <input checked="" type="checkbox"/> REPLACEMENT SYSTEM VARIANCE Attach Replacement System Variance Form a. <input checked="" type="checkbox"/> Requires Local Plumbing Inspector Approval b. <input type="checkbox"/> Requires State and Local Plumbing Inspector Approval 4. <input type="checkbox"/> MINIMUM LOT SIZE VARIANCE	INSTALLATION IS: COMPLETE SYSTEM 1. <input checked="" type="checkbox"/> NON-ENGINEERED SYSTEM 2. <input type="checkbox"/> PRIMITIVE SYSTEM (Includes Alternative Toilet) 3. <input type="checkbox"/> ENGINEERED (+ 2000 gpd) INDIVIDUALLY INSTALLED COMPONENTS 4. <input type="checkbox"/> TREATMENT TANK (ONLY) 5. <input type="checkbox"/> HOLDING TANK _____ GAL. 6. <input type="checkbox"/> ALTERNATIVE TOILET (ONLY) 7. <input checked="" type="checkbox"/> NON-ENGINEERED DISPOSAL AREA (ONLY) 8. <input type="checkbox"/> ENGINEERED DISPOSAL AREA (ONLY) 9. <input type="checkbox"/> SEPARATED LAUNDRY SYSTEM
SEASONAL CONVERSION to be completed by the LPI 5. <input type="checkbox"/> SYSTEM COMPLIES WITH RULES 6. <input type="checkbox"/> CONNECTED TO SANITARY SEWER 7. <input type="checkbox"/> SYSTEM INSTALLED - P# _____ 8. <input type="checkbox"/> SYSTEM DESIGN RECORDED AND ATTACHED	DISPOSAL SYSTEM TO SERVE: 1. <input type="checkbox"/> SINGLE FAMILY DWELLING 2. <input checked="" type="checkbox"/> MODULAR OR MOBILE HOME 3. <input type="checkbox"/> MULTIPLE FAMILY DWELLING 4. <input type="checkbox"/> OTHER _____ SPECIFY	TYPE OF WATER SUPPLY Drilled well
IF REPLACEMENT SYSTEM: YEAR FAILING SYSTEM INSTALLED ? THE FAILING SYSTEM IS 1. <input type="checkbox"/> BED 3. <input checked="" type="checkbox"/> TRENCH 2. <input type="checkbox"/> CHAMBER 4. <input type="checkbox"/> OTHER _____	SIZE OF PROPERTY ZONING 1ac+	

DESIGN DETAILS (SYSTEM LAYOUT SHOWN ON PAGE 3)

TREATMENT TANK 1. <input checked="" type="checkbox"/> SEPTIC: <input checked="" type="checkbox"/> Regular <input type="checkbox"/> Low Profile 2. <input type="checkbox"/> AEROBIC SIZE 750 GALS.	WATER CONSERVATION 1. <input checked="" type="checkbox"/> NONE 2. <input type="checkbox"/> LOW VOLUME TOILET 3. <input type="checkbox"/> SEPARATED LAUNDRY SYSTEM 4. <input type="checkbox"/> ALTERNATIVE TOILET SPECIFY _____	PUMPING 1. <input type="checkbox"/> NOT REQUIRED 2. <input checked="" type="checkbox"/> MAY BE REQUIRED (DEPENDING ON TREATMENT TANK LOCATION & ELEVATION) 3. <input type="checkbox"/> REQUIRED DOSE: 62 GALS.	CRITERIA USED FOR DESIGN FLOW (BEDROOMS, SEATING) EMPLOYEES, WATER RECORDS, ETC.) 1 bedroom
SOIL CONDITIONS USED FOR DESIGN PURPOSES PROFILE CONDITION 9 D DEPTH TO LIMITING FACTOR: 12 "	SIZE RATINGS USED FOR DESIGN PURPOSES 1. <input type="checkbox"/> SMALL 2. <input type="checkbox"/> MEDIUM 3. <input type="checkbox"/> MEDIUM-LARGE 4. <input type="checkbox"/> LARGE 5. <input checked="" type="checkbox"/> EXTRA-LARGE	DISPOSAL AREA TYPE/SIZE 1. <input checked="" type="checkbox"/> BED 900 Sq. Ft. 2. <input type="checkbox"/> CHAMBER _____ Sq. Ft. <input type="checkbox"/> REGULAR <input type="checkbox"/> H-20 3. <input type="checkbox"/> TRENCH _____ Linear Ft. 4. <input type="checkbox"/> OTHER: _____	DESIGN FLOW: 180 (GALLONS/DAY)

TE EVALUATOR STATEMENT

On 5/21/91 (date) I conducted a site evaluation for this project and certify that the data reported is accurate. The system I propose is in accordance with the Subsurface Wastewater Disposal Rules.

Wm W. Ribant

Site Evaluator Signature

51 SE#

5/22/91 Date

Approved for use as HHE 200 by Division of Health Engineering 9/87

SUBSURFACE WASTEWATER DISPOSAL SYSTEM APPLICATION

04240934

Town, City, Plantation

Street, Road, Subdivision

Owner's Name

Augusta


Burns Road

Veilleux, Guy

SITE PLAN

Scale: 1" = 50 Ft.
or as shown

SITE LOCATION PLAN
(Attach Map from Maine Atlas
for New System Variance)

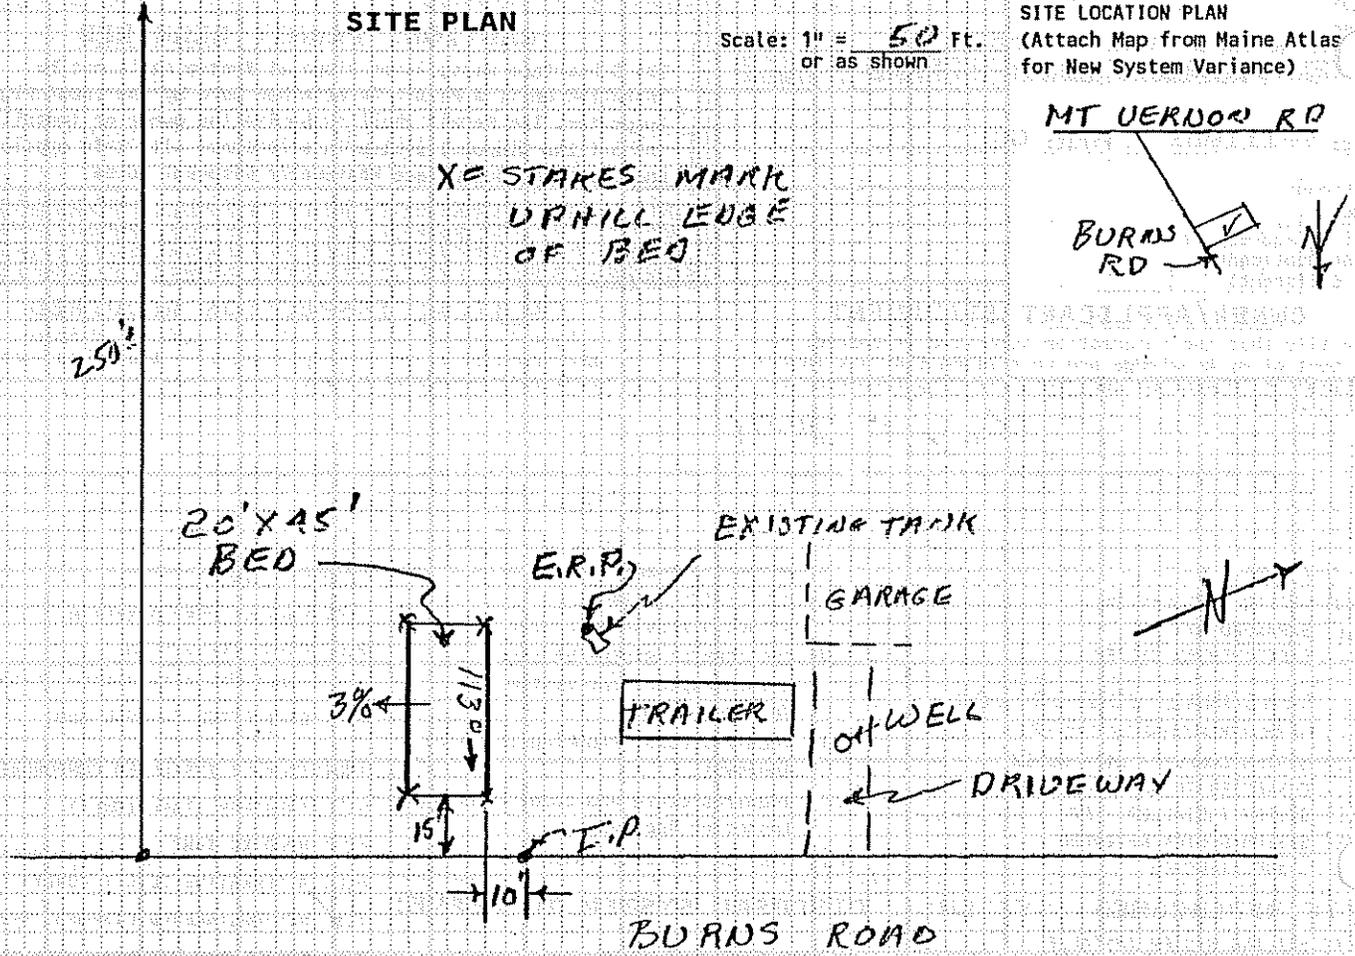

SOIL DESCRIPTION AND CLASSIFICATION

(Location of Observation Holes Shown Above)

Observation Hole 1 Test Pit Boring
 " Depth of Organic Horizon Above Mineral Soil

Inches	Texture	Consistency	Color	Mottling
0	SIL	FRIABLE	B	
6				
10				12
15				
20	CLS	FIRM	G.B.	
30				
40				
50				

Soil Classification D Slope 3 % Limiting Factor 12 Ground Water
 Profile Condition 3 % Restr. Layer Bedrock

Observation Hole _____ Test Pit Boring
 " Depth of Organic Horizon Above Mineral Soil

Inches	Texture	Consistency	Color	Mottling
0				
6				
10				
15				
20				
30				
40				
50				

Soil Classification _____ Slope _____ % Limiting Factor _____ Ground Water
 Profile Condition _____ % Restr. Layer Bedrock

Don W. Rickett

Site Evaluator Signature

51
SE#

5/22/91
Date

Approved for use as
HHE 200 by Division of
Health Engineering 9/87

SUBSURFACE WASTEWATER DISPOSAL SYSTEM APPLICATION

Department of Human Services
Division of Health Engineering

Town, City, Plantation

Street, Road, Subdivision

Owners Name


AUGUSTA

BURNS ROAD

VEILLEUX

SUBSURFACE WASTEWATER DISPOSAL PLAN

Scale 1" = 20 Ft.

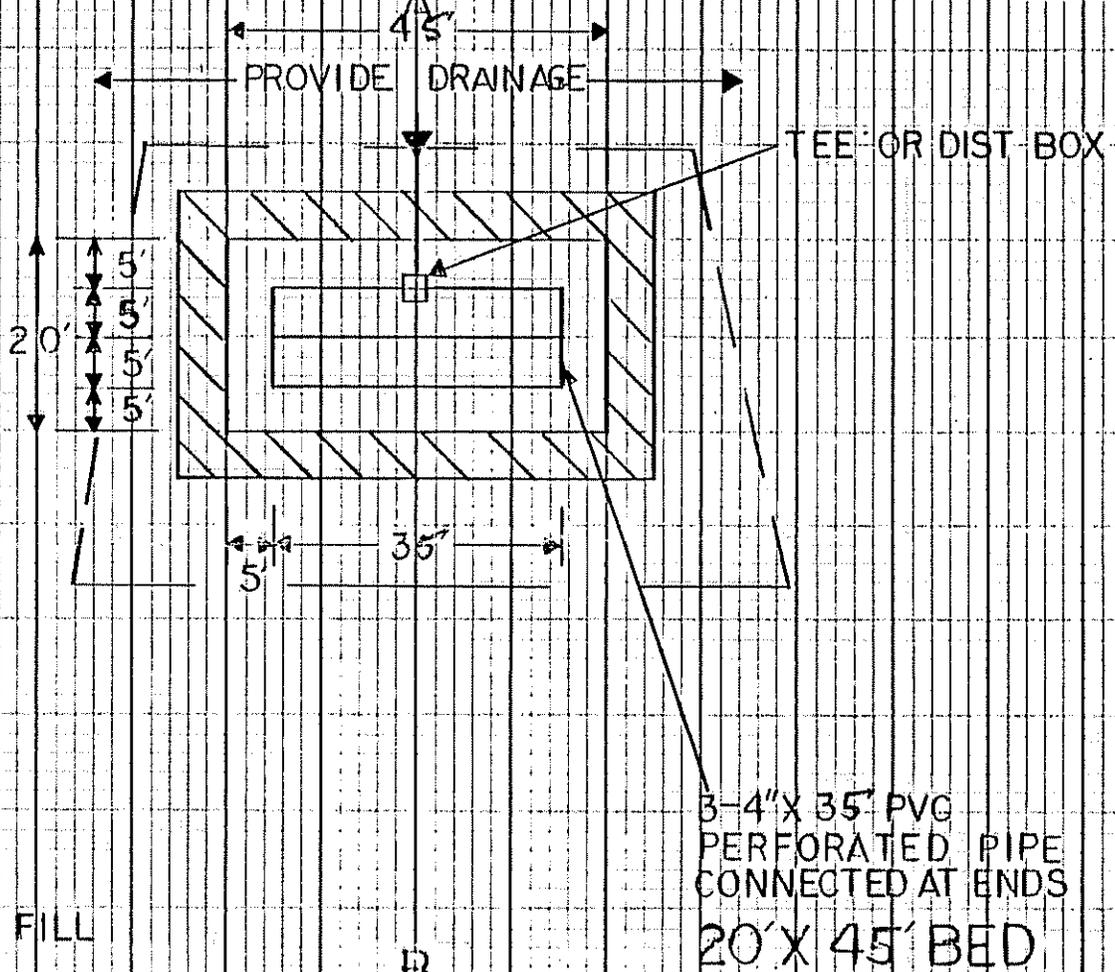

FILL REQUIREMENTS

Depth of Fill (Upslope) $\frac{24"}{30"}$
Depth of Fill (Downslope)

CONSTRUCTION ELEVATIONS

Reference Elevation is $\frac{0}{-37"}$
Bottom of Disposal Area $-28"$
Top of Distribution Lines or Chambers

ELEVATION REFERENCE POINT

LOCATION & DESCRIPTION
TOP OF TANK


DISPOSAL AREA CROSS SECTION

- ① 3" TOPSOIL CROWNED
- ② 8" CLEAN SAND
- ④ 12" CLEAN STONE 1-1/2" REC

- ③ 2 COMPACTED HAY

Scale:

Vertical: 1 Inch = 5 Ft.
Horizontal: 1 Inch = 10 Ft.

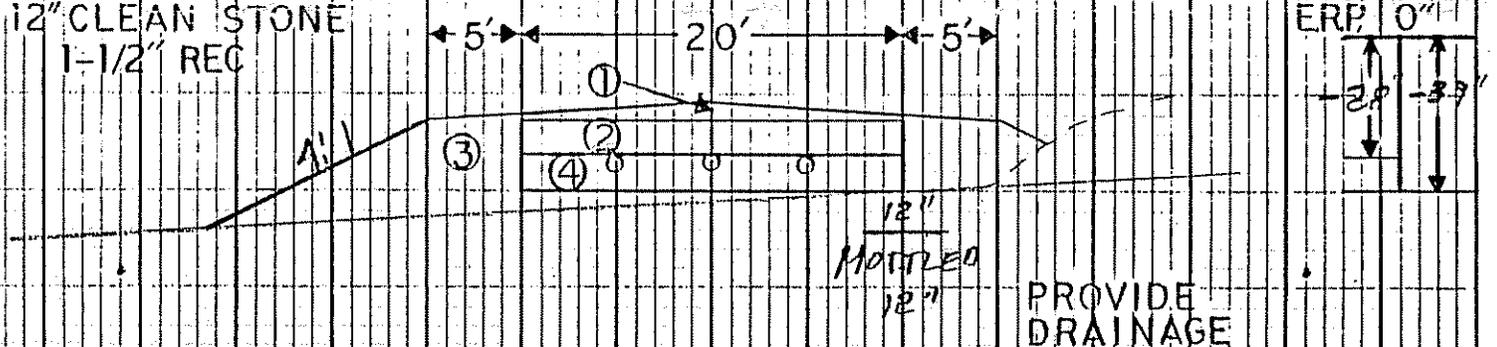

FILL MATERIAL TO BE LOAMY SAND
GRUB SURFACE - REMOVE ORGANICS

Wm. W. Rich
Site Evaluator Signature

51
SE#

5/21/91
Date

REPLACEMENT SYSTEM VARIANCE REQUEST

THE LIMITATIONS OF THE REPLACEMENT SYSTEM VARIANCE REQUEST

This form shall be attached to an application for the proposed replacement system which does not comply with the Rules. The LPI shall review the Replacement System Variance Request and Application and may approve the Request if all of the following requirements can be met, and the variance(s) requested fall within the limits of LPI's authority.

1. The proposed design meets the definition of a Replacement System from the rules.
2. A system cannot be designed and installed in total compliance with the Rules.
3. The design flow is less than 500 GPD.
4. There will be no change in use of the structure.
5. The replacement system is determined by the Site Evaluator and LPI to be the most practical method to treat and dispose of the wastewater.

GENERAL INFORMATION

Permit No. 2162 E Town of AUGUSTA
Date Permit Issued 5-29-91
MONTH/DAY/YEAR
Property Owner's Name: GUY DEILLEUX Tel. No. _____
System's Location: Burns Road
STREET
Augusta TOWN Maine 04350 ZIP
Property Owner's Address: _____
(if different from above) STREET
TOWN STATE ZIP

SPECIFIC INSTRUCTIONS TO THE:

LPI:

If any of the variances exceed your approval authority and/or do not meet all of the requirements listed under the Limitations Section above, then you are to send this Replacement System Variance Request, along with the Application, to the Department for review and approval consideration before issuing a Permit. (See reverse side for Comments Section and your signature.)

SITE EVALUATOR:

If after completing the Application, you find that a variance for the proposed replacement system is needed, then complete the Replacement Variance Request with your signature on reverse side of form.

PROPERTY OWNER:

It has been determined by the Site Evaluator that a variance to the Rules is required for the proposed replacement system. This variance request is due to physical limitations of the site and/or soil conditions. Both the Site Evaluator and the LPI have considered the site/soil restrictions and have concluded that a replacement system in total compliance with the Rules is not possible.

The OWNER shall sign this statement. Therefore, having read both this Replacement Variance Request and the attached Application, I understand that the proposed system is not in total compliance with the Rules and hereby release all those concerned with this Variance, provided they have performed their duties in a reasonable and proper manner.

Guy Deilleux
PROPERTY OWNER'S SIGNATURE

5-28-91
DATE

VARIANCE CATEGORY	VARIANCE REQUESTED	LIMIT OF LPI'S APPROVAL AUTHORITY		VARIANCE REQUESTED TO:	
SOILS					
Soil Profile	Ground Water Table	to 6"		12	Inches
Soil Condition	Restrictive Layer	to 6"		—	Inches
from HHE-200	Bedrock	to 10"		—	Inches
SETBACK DISTANCES (IN FEET)	FROM:	TREATMENT TANK	DISPOSAL AREA	TREATMENT TANK	DISPOSAL AREA
Potable Water Supplies	1. Well: > 2000 gal/day	100'	300'	—	—
	2. Well: < 2000 gal/day				
	a. Neighbor's	50' ^b	60' ^b	—	—
	b. Property Owner's	25'	50'	60'	90'
	3. Water Supply Line	See note 'a'		—	—
Waterbodies	1. Perennial	50'	60'	—	—
	2. Intermittent	15'	20'	—	—
	3. Manmade drainage ditch	10'	15'	—	—
Downhill Slope	Greater than 3:1 (33%)	5' ^c	10' ^c	—	—
Buildings	1. With Basement	5'	10'	—	—
	2. Without Basement	5'	10'	—	—
Property Line		4'	5'	—	—

OTHER

1. Fill extension Grade = 10 3:1

2.

3.

Footnotes:

- a. This setback distance cannot be reduced by variance. See Table 6-2.
- b. Written Permission from the owner of a well is required when a replacement system will be located less than 100 feet but closer to that well than the system it is replacing.
- c. Sufficient distance shall be maintained to assure that the toe of the fill does not extend to the 3:1 slope.

Arnold K...

 SITE EVALUATOR'S SIGNATURE

5/22/91

 DATE

LPI STATEMENT

I, *George A. Smith Jr.*, LPI for the Town of *Acquinta* have conducted an on-site inspection for the proposed replacement system and have determined to the best of my knowledge, that it cannot be installed in total compliance with the Rules, applicable Municipal Wastewater Disposal Ordinances, or the Local Shoreland Zoning Ordinance. As a result of my review of the Replacement System Variance Request, the Application, and my on-site investigation, I (check and complete either a or b):

a. (approve, disapprove) the variance request based on my authority to grant this variance. Note: If the LPI does not give his approval, he shall list his reasons for denial in Comments Section below and return to the applicant.

—OR—

b. find that one or more of the requested Variances exceeds my approval authority as LPI. I (recommend do not recommend) the Department's approval of the variances. Note: If the LPI does not recommend the Department's approval, he shall state his reasons in Comments Section below as to why the proposed replacement system is not being recommended.

Comments: _____

George A. Smith Jr.

 LPI'S SIGNATURE

5-22-91

 DATE

FOR USE BY THE DEPARTMENT ONLY

The Department has reviewed the variance(s) and (does does not) give its approval. Any additional requirements, recommendations, or reasons for the Variance denial, are given in the attached letter.

 SIGNATURE OF THE DEPARTMENT

 DATE