

SUBSURFACE WASTEWATER DISPOSAL SYSTEM APPLICATION

Maine Department of Human Services
Division of Health Engineering, Station 10, SHS
(207) 287-5672 FAX (207) 287-4172

PROPERTY LOCATION		>> Caution: Permit Required - Attach In Space Below <<	
City, Town, or Plantation	AUGUSTA	AUGUSTA PERMIT # 6099 TOWN COPY Date Permit Issued: 3/13/07 \$1000 FEE <input type="checkbox"/> Double Fee Charged L.P.I. # 850 Local Plumbing Inspector Signature: <i>[Signature]</i>	
Street or Road	308 CIVIC CENTER DRIVE		
Subdivision, Lot #			
OWNER/APPLICANT INFORMATION			
Name (last, first, MI) N/F ROBINSON (FOR ADVANCE AUTO PARTS) Owner			
Mailing Address of	c/o DWIGHT ANDERSON DELUCA-HOFFMAN 778 MAIN ST, SUITE 8 SOUTH PORTLAND, ME 04106		
<input type="checkbox"/> Owner <input type="checkbox"/> Applicant			
Daytime Tel. #	775-1121	Municipal Tax Map #	79 Lot # 13 Lot. N44d 2m 19s Lon. W69d 47m 51s
Owner or Applicant Statement		Caution: Inspections Required	
I state and acknowledge that the information submitted is correct to the best of my knowledge and understand that any falsification is reason for the Department and/or Local Plumbing Inspector to deny a permit.		I have inspected the installation authorized above and found it to be in compliance with the Subsurface Wastewater Disposal Rules Application.	
Signature of Owner/Applicant: <i>[Signature]</i> Date: 5/25/07		Local Plumbing Inspector Signature: _____ (1st) Date Approved: _____ _____ (2nd) Date Approved: _____	

PERMIT INFORMATION

TYPE OF APPLICATION 1. <input type="checkbox"/> First Time System 2. <input checked="" type="checkbox"/> Replacement System Type Replaced: _____ Year Installed: _____ 3. <input type="checkbox"/> Expanded System a. <input type="checkbox"/> Minor Expansion b. <input type="checkbox"/> Major Expansion 4. <input type="checkbox"/> Experimental System <input type="checkbox"/> Seasonal Conversion	THIS APPLICATION REQUIRES 1. <input checked="" type="checkbox"/> No Rule Variance 2. <input type="checkbox"/> First Time System Variance a. <input type="checkbox"/> Local Plumbing Inspector Approval b. <input type="checkbox"/> State & Local Plumbing Inspector Approval 3. Replacement System Variance a. <input type="checkbox"/> Local Plumbing Inspector Approval b. <input type="checkbox"/> State & Local Plumbing Inspector Approval 4. <input type="checkbox"/> Minimum Lot Size Variance 5. <input type="checkbox"/> Seasonal Conversion Approval	DISPOSAL SYSTEM COMPONENTS 1. <input checked="" type="checkbox"/> Complete Non-Engineered System 2. <input type="checkbox"/> Primitive System (graywater & all toilet) 3. <input type="checkbox"/> Alternative Toilet, specify: _____ 4. <input type="checkbox"/> Non-Engineered Treatment Tank (only) 5. <input type="checkbox"/> Holding Tank, _____ Gallons 6. <input type="checkbox"/> Non-Engineered Disposal Field (only) 7. <input type="checkbox"/> Separated Laundry System 8. <input type="checkbox"/> Complete Engineered System (2000gpd) 9. <input type="checkbox"/> Engineered Treatment Tank (only) 10. <input type="checkbox"/> Engineered Disposal Field (only) 11. <input type="checkbox"/> Pre-treatment, specify: _____ 12. <input type="checkbox"/> Miscellaneous components
SIZE OF PROPERTY +/- 40,000 <input checked="" type="checkbox"/> sq. ft. <input type="checkbox"/> acres	DISPOSAL SYSTEM TO SERVE 1. <input type="checkbox"/> Single Family Dwelling Unit, No. of Bedrooms: _____ 2. <input type="checkbox"/> Multiple Family Dwelling, No. of Units: _____ 3. <input checked="" type="checkbox"/> Other: <u>AUTO PARTS STORE</u> (REPLACING SYSTEM FOR SINGLE FAMILY DWELLING) Current Use <input type="checkbox"/> Seasonal <input checked="" type="checkbox"/> Year Round <input type="checkbox"/> Undeveloped	TYPE OF WATER SUPPLY 1. <input type="checkbox"/> Drilled Well 2. <input type="checkbox"/> Dug Well 3. <input type="checkbox"/> Private 4. <input checked="" type="checkbox"/> Public 5. <input type="checkbox"/> Other: _____
SHORELAND ZONING <input type="checkbox"/> Yes <input checked="" type="checkbox"/> No		

DESIGN DETAILS (SYSTEM LAYOUT SHOWN ON PAGE 3)

TREATMENT TANK N-20 RATED IF 1. <input checked="" type="checkbox"/> Concrete SUBJECTED TO a. <input checked="" type="checkbox"/> Regular VEHICULAR TRAFFIC b. <input type="checkbox"/> Low Profile 2. <input type="checkbox"/> Plastic 3. <input type="checkbox"/> Other: _____ CAPACITY <u>1000</u> gallons	DISPOSAL FIELD TYPE & SIZE 1. <input type="checkbox"/> Stone Bed 2. <input type="checkbox"/> Stone Trench 3. <input checked="" type="checkbox"/> Proprietary Device a. <input type="checkbox"/> Cluster array c. <input checked="" type="checkbox"/> Linear b. <input checked="" type="checkbox"/> Regular d. <input type="checkbox"/> H-20 loaded 4. <input type="checkbox"/> Other: _____ SIZE <u>600</u> <input checked="" type="checkbox"/> sq. ft. <input type="checkbox"/> lin. ft. 12 PLASTIC CHAMBER UNITS	GARBAGE DISPOSAL UNIT 1. <input checked="" type="checkbox"/> No 3. <input type="checkbox"/> Maybe 2. <input type="checkbox"/> Yes >> Specify one below: a. <input type="checkbox"/> Multi-compartment tank b. <input type="checkbox"/> _____ tanks in series c. <input type="checkbox"/> Increase in tank capacity d. <input type="checkbox"/> Filter on tank outlet	DESIGN FLOW 180 gallons per day BASED ON: 1. <input checked="" type="checkbox"/> Table 501.1 (dwelling unit(s)) 2. <input type="checkbox"/> Table 501.2 (other facilities) SHOW CALCULATIONS - for other facilities - UP TO 12 EMPLOYEES (WITHOUT SHOWERS) @ 15 GPD EACH 3. <input type="checkbox"/> Section 503.0 (meter readings) ATTACH WATER-METER DATA
SOIL DATA & DESIGN CLASS PROFILE CONDITION DESIGN <u>7 C 1</u> AT Observation Hole # <u>TP 1</u> Depth <u>22</u> " OF MOST LIMITING SOIL FACTOR	DISPOSAL FIELD SIZING 1. <input type="checkbox"/> Small - 2.0 sq.ft./gpd 2. <input type="checkbox"/> Medium - 2.6 sq.ft./gpd 3. <input checked="" type="checkbox"/> Medium-Large - 3.3 sq.ft./gpd 4. <input type="checkbox"/> Large - 4.1 sq.ft./gpd 5. <input type="checkbox"/> Extra-Large - 5.0 sq.ft./gpd	EFFLUENT/EJECTOR PUMP 1. <input type="checkbox"/> Not required 2. <input checked="" type="checkbox"/> May be required 3. <input type="checkbox"/> Required >> Specify only for engineered or experimental systems: DOSE: _____ Gallons	

SITE EVALUATOR STATEMENT

I certify that on 3/20/07 (date) I completed a site evaluation on this property and state that the data reported is accurate and that the proposed system is in compliance with the Subsurface Wastewater Disposal Rules (10-144A CMR 241).

Site Evaluator Signature: *[Signature]* SE # 163 Date: 3/30/2007
 ALBERT FRICK (207) 839-5563 AFA@MAINEERR.COM
 Site Evaluator Home Printed Telephone Number E-mail Address
 ALBERT FRICK ASSOCIATES - 85A COUNTY ROAD ROAD GORHAM, MAINE 04038 - (207) 839-5563
 Note: Changes to or deviations from the design should be confirmed with the Site Evaluator

SUBSURFACE WASTEWATER DISPOSAL SYSTEM APPLICATION

Maine Department of Human Services
 Division of Health Engineering, Station 10 SHS
 (207) 287-5672 FAX (207) 287-4172

Town, City, Plantation
AUGUSTA

Street, Road Subdivision
308 CIVIC CENTER DRIVE


Owner's Name
(N/F ROBINSON) ADVANCE AUTO PARTS

SITE PLAN

Scale 1" = 60 Ft.
 or as shown

SITE LOCATION PLAN
 (Attach Map from Maine Atlas for New System Variance)

APPROX. PROPOSED 1000 GALLON SEPTIC TANK (LOCATE WHERE FEASIBLE, 8' MIN. FROM BUILDING STRUCTURE, H-20 RATED IF SUBJECT TO VEHICLE TRAFFIC)

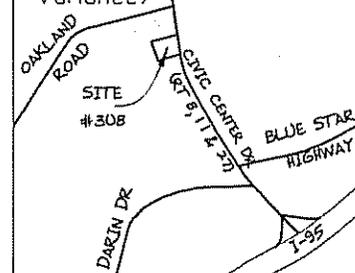

NOTE: LOCATE PUBLIC WATERLINE 10' MIN. FROM DISPOSAL SYSTEM.

(ERP) UTILITY LINE #543

IF GRAVITY FLOW, 4" DIA. SDR. 35 PVC OR, IF PUMPING, 1 1/2"-2" DIA. EFFLUENT LINE, BURIED BELOW FROSTLINE OR INSULATED TO PREVENT FREEZING

SOIL DESCRIPTION AND CLASSIFICATION (Location of Observation Holes Shown Above)

Observation Hole TP 1 Test Pit Boring
 " Depth of Organic Horizon Above Mineral Soil

DEPTH BELOW MINERAL SOIL SURFACE (inches)	Texture	Consistency	Color	Mottling
0	SANDY	FROZEN	BROWN	
	LOAM			
	LOAMY		YELLOW	
10	SAND		BROWN	
		FRIABLE	LIGHT YELLOW	
20	FINE SAND		BROWN	
			LIGHT OLIVE BROWN	FEW, FAINT
30	LOAMY			COMMON
	FINE SAND	FIRM	OLIVE BROWN	DISTINCT
40	SAND			
	AND SILT			
50				

Observation Hole _____ Test Pit Boring
 " Depth of Organic Horizon Above Mineral Soil

DEPTH BELOW MINERAL SOIL SURFACE (inches)	Texture	Consistency	Color	Mottling
0				
10				
20				
30				
40				
50				

Soil Classification 7 C Slope _____ Limiting Factor 22"
 Ground Water
 Restrictive Layer
 Bedrock
 Pit Depth

Soil Classification _____ Slope _____ Limiting Factor _____
 Ground Water
 Restrictive Layer
 Bedrock
 Pit Depth

Albert Frick
 Site Evaluator Signature

163
 SE

3/30/2007
 Date

Page 2 of 3
 HHE-200 Rev. 10/02

SUBSURFACE WASTEWATER DISPOSAL SYSTEM APPLICATION

Maine Department of Human Services
 Division of Health Engineering, Station 10, SHS
 (207) 287-5672 FAX (207) 287-4172

Town, City, Plantation

Street, Road, Subdivision


Owner's Name

AUGUSTA

308 CIVIC CENTER DRIVE

(N/F ROBINSON) ADVANCE AUTO PARTS

SCALE 1" = 20' FT.

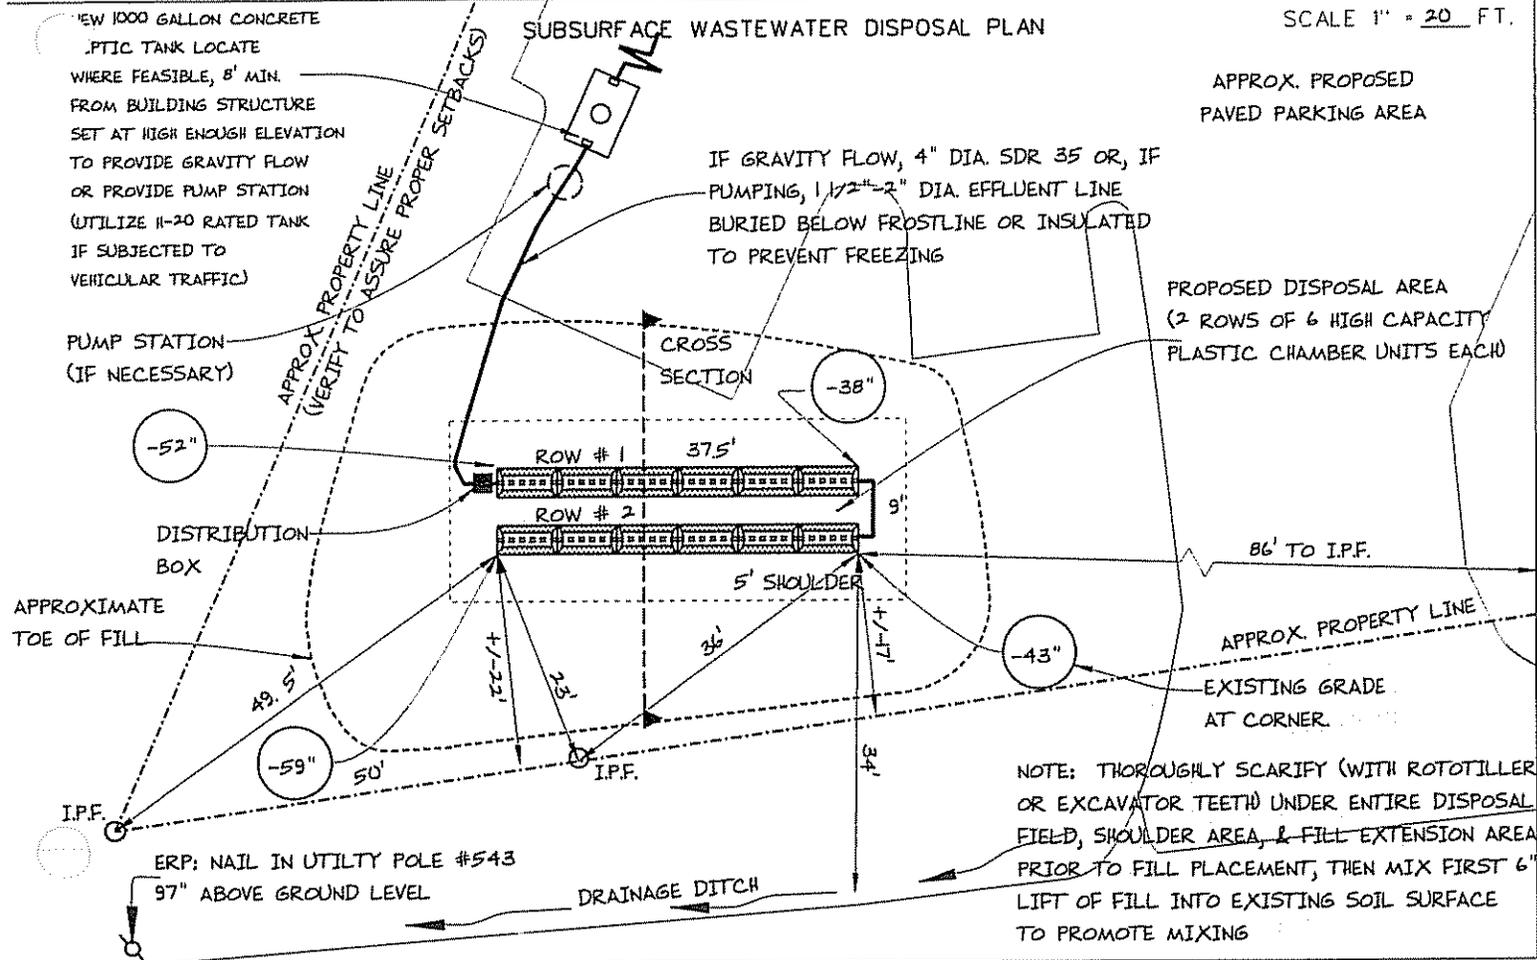

FILL REQUIREMENTS

Depth of Fill (Upslope) = 18" - 32"
 Depth of Fill (Downslope) = 20" - 36"
 DEPTHS AT CROSS-SECTION (shown below)

CONSTRUCTION ELEVATIONS

Finished Grade Elevation
 Top of Distribution Pipe or Proprietary Device
 Bottom of Disposal Area



SEE
 DETAIL
 BELOW

ELEVATION REFERENCE POINT

Location & Description UTILITY POLE #543, NAIL 97" ABOVE BASE
 Reference Elevation is: 0.0" or -----

DISPOSAL AREA CROSS SECTION

SCALE:
 VERTICAL: 1" = 5' FT
 HORIZONTAL: 1" = 10' FT

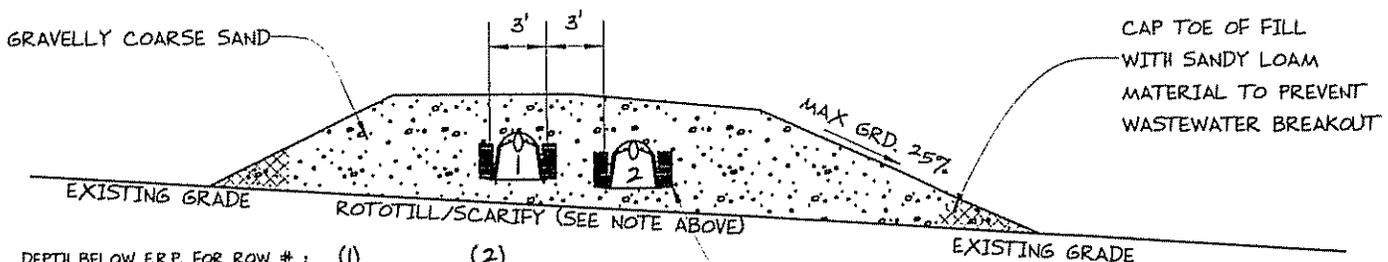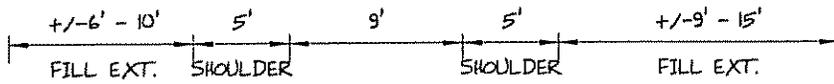

DEPTH BELOW ERP. FOR ROW # :	(1)	(2)
CLEAN BACKFILL	-20"	-23"
CLEAN BACKFILL	-32"	-35"
PLASTIC CHAMBER	-48"	-53"

CLEAN STONE 1 1/2" dia slope

1 1/2 INCH CLEAN CRUSHED STONE (6" ENVELOPE AROUND CHAMBERS)

Site Evaluator Signature: *Albert Frick*

163
 SE

3/30/2007
 Date



Albert Frick Associates, Inc.

Soil Scientists & Site Evaluators

95A County Road Gorham, Maine 04038
(207) 839-5563

AUGUSTA	308 CIVIC CENTER DRIVE	(N/F ROBINSON) ADVANCE AUTO PARTS
TOWN	LOCATION	APPLICANT'S NAME

1) The Plumbing and Subsurface Wastewater Disposal Rules adopted by the State of Maine, Department of Human Services pursuant to 22 M.R.S.A. § 42 (the "Rules") are incorporated herein by reference and made a part of this application and shall be consulted by the owner/applicant, the system installer and/or building contractor for further construction details and material specifications. The system installer should contact Albert Frick Associates, Inc. 839-5563, if there are any questions concerning materials, procedures or designs. The system installer and/or building contractor installing the system shall be solely responsible for compliance with the Rules and with all state and municipal laws and ordinances pertaining to the permitting, inspection and construction of subsurface wastewater disposal systems.

2) This application is intended to represent facts pertinent to the Rules only. It shall be the responsibility of the owner/applicant, system installer and/or building contractor to determine compliance with and to obtain permits under all applicable local, state and/or federal laws and regulations (including, without limitation, Natural Resources Protection Act, wetland regulations, zoning ordinances, subdivision regulations, Site Location of Development Act and minimum lot size laws) before installing this system or considering the property on which the system is to be installed a "buildable" lot. It is recommended that a wetland scientist be consulted regarding wetland regulations. Prior to the commencement of construction/installation, the local plumbing inspector or Code Enforcement Officer shall inform the owner/applicant and Albert Frick Associates, Inc of any local ordinances which are more restrictive than the Rules in order that the design may be amended. All designs are subject to review by local, state and/or federal authorities. Albert Frick Associates, Inc.'s liability shall be limited to revisions required by regulatory agencies pursuant to laws or regulations in effect at the time of preparation of this application.

3) All information shown on this application relating to property lines, well locations, subsurface structures and underground facilities (such as utility lines, drains, septic systems, water lines, etc.) are based solely upon information provided by the owner/applicant and has been relied upon by Albert Frick Associates, Inc. in preparing this application. The owner/applicant shall review this application prior to the start of construction and confirm this information. Well locations on abutting properties but not readily visible above grade should be confirmed by the owner/applicant prior to system installation to assure minimum setbacks.

4) Installation of a garbage (grinder) disposal is not recommended. If one is installed, an additional 1000 gallon septic tank or a septic tank filter shall be connected in series to the proposed septic tank.

5) The system user shall avoid introducing kitchen grease or fats into this system. Chemicals such as septic tank cleaners and/or chlorine (such as from water treatment units) and controlled or hazardous substances shall not be disposed of in this system. Additives such as yeast or enzymes are discouraged, since they have not been proven to extend system life.

6) The septic tank should be pumped within two years of installation and subsequently as recommended by the pump service, but in no event should the septic tank be pumped less often than every three years. All septic tank, pump stations and additional treatment tanks shall be installed to prevent ground water and surface water infiltration.

AUGUSTA

308 CIVIC CENTER DRIVE

(N/F ROBINSON) ADVANCE AUTO PARTS

TOWN

LOCATION

APPLICANT'S NAME

7) The actual water flow or number of bedrooms shall not exceed the design criteria indicated on this application without a re-evaluation of the system as proposed. If the system is supplied by public water or a private service with a water meter, the water consumption per period should be divided by the number of days to calculate the average daily water consumption (water usage (cu. ft.) x 7.48 cu. ft. (gallons per cu. ft.) divided by the # of days in period).

8) The general minimum setbacks between a well and septic system serving a single family residence is 100-300 feet, unless the local municipality has a more stringent requirement. A well installed by an abutter within the minimum setback distances prior to the issuance of a permit for the proposed disposal system may void this design.

9) When a gravity system is proposed: BEFORE CONSTRUCTION/INSTALLATION BEGINS, the system installer or building contractor shall review the elevations of all points given in this application and the elevation of the existing and/or proposed building drain and septic tank inverts for compatibility to minimum slope requirement. In gravity systems, the invert of the septic tank(s) outlet(s) shall be at least 4 inches above the invert of the distribution box outlet at the disposal area. When an effluent pump is required, provisions shall be made to make certain that surface ground water does not enter the septic tank or pump station, by sealing/grouting all seams and connections, and by placement of a riser and lid at or above grade. An alarm device warning of a pump failure shall be installed. Also, when pumping is required of a chamber system, install a "T" connection in the distribution box and place 3 inches of stone or a splash plate in the first chamber. Insulate gravity pipes, pump lines and the distribution box as necessary to prevent freezing.

10) On all systems, remove the vegetation, organic duff and old fill material from under the disposal area and any fill extension. On sites where the proposed system is to be installed in natural soil, scarify the bottom and sides of the excavated disposal area with a rake. Do not use wheeled equipment on the scarified soil surface. For systems installed in fill, scarify the native soil by roto-tilling to a depth of at least 8 inches over the entire disposal and fill extension area to prevent glazing and to promote fill bonding. Place fill in loose layers no deeper than 8 inches and compact before placing more fill (this ensures that voids and loose pockets are eliminated to minimize the chance of leakage or differential setting). Do not use wheeled equipment on the scarified soil area until after 12 inches of fill is in place. Keep equipment off proprietary devices. Divert the surface water away from the disposal area by ditching or shallow landscape swales.

11) Unless noted otherwise, fill shall be gravelly coarse sand, which contains no more than 5% fines (silt and clay).

12) Do not install systems on loamy, silty, or clayey soils during wet periods since soil smearing/glazing may seal off the soil interface.

13) Seed all filled and disturbed surfaces with perennial grass seed, then mulch with hay or equivalent material to prevent erosion. Alternatively, bark or permanent landscape mulch may be used to cover system, Woody trees or shrubs are not permitted on the disposal area or fill extensions.



Albert Frick Associates, Inc.
Soil Scientists & Site Evaluators

95A County Road Gorham, Maine 04058
(207) 859-5565