



PLAN REFERENCE:
 1. THE BOUNDARY INFORMATION SHOWN ON THIS PLAN IS BASED ON A SITE SURVEY PROVIDED BY MORIN LAND SURVEYORS, PROJECT # AU102K, DATED 01-18-2012.
 2. WETLANDS, PVP & STREAM CENTERLINE GIS INFORMATION PROVIDED BY CES INC, RECEIVED 03-14-2012.

LEGEND

- = 5/8" IRON REBAR WITH I.D. CAP #2157 SET
- = 3/4" IRON REBAR WITH I.D. CAP #1059 FOUND
- = 1 3/4" IRON PIPE FOUND UNLESS OTHERWISE NOTED
- = GRANITE HIGHWAY MONUMENT FOUND
- = PROPERTY LINE
- - - = CHAIN LINK FENCE
- - - = BARBED WIRE FENCE
- ⊗ = PHOTO LOCATION
- ⊗ = FIELD SAMPLE

SITE LOCATION MAP: 1"=2000'

REV.	DESCRIPTION	DATE
APPROVAL DRAWINGS 10.24.13		
CURRENT ISSUE STATUS:		
NOT FOR CONSTRUCTION		

WBRC ARCHITECTS • ENGINEERS
 WWW.WBRCAE.COM
 BANGOR, MAINE 207-947-4511
 PORTLAND, MAINE 207-429-4511
 SARASOTA, FLORIDA 941-556-0797


O'BrienAtkins
 Architecture/Engineering/Landscape Architecture/Planning/Interior Design

JOINT FORCES HEADQUARTERS - PHASE I PN, 230113
 PROJECT: AUGUSTA, MAINE

PLANTING BUFFER PLAN

WBRC CAD FILE: 3752.00 375200 LP101.DWG
 PROJECT No. 3752.00 GRAPHIC SCALE: 1"=50'
 SCALE: 1"=50'
 PROJECT MANAGER: MLW SHEET No.
 DRAWN BY: TAR
 CHECKED BY: ARB **SK101**

H1 PLANTING BUFFER & SITE PHOTO KEY PLAN

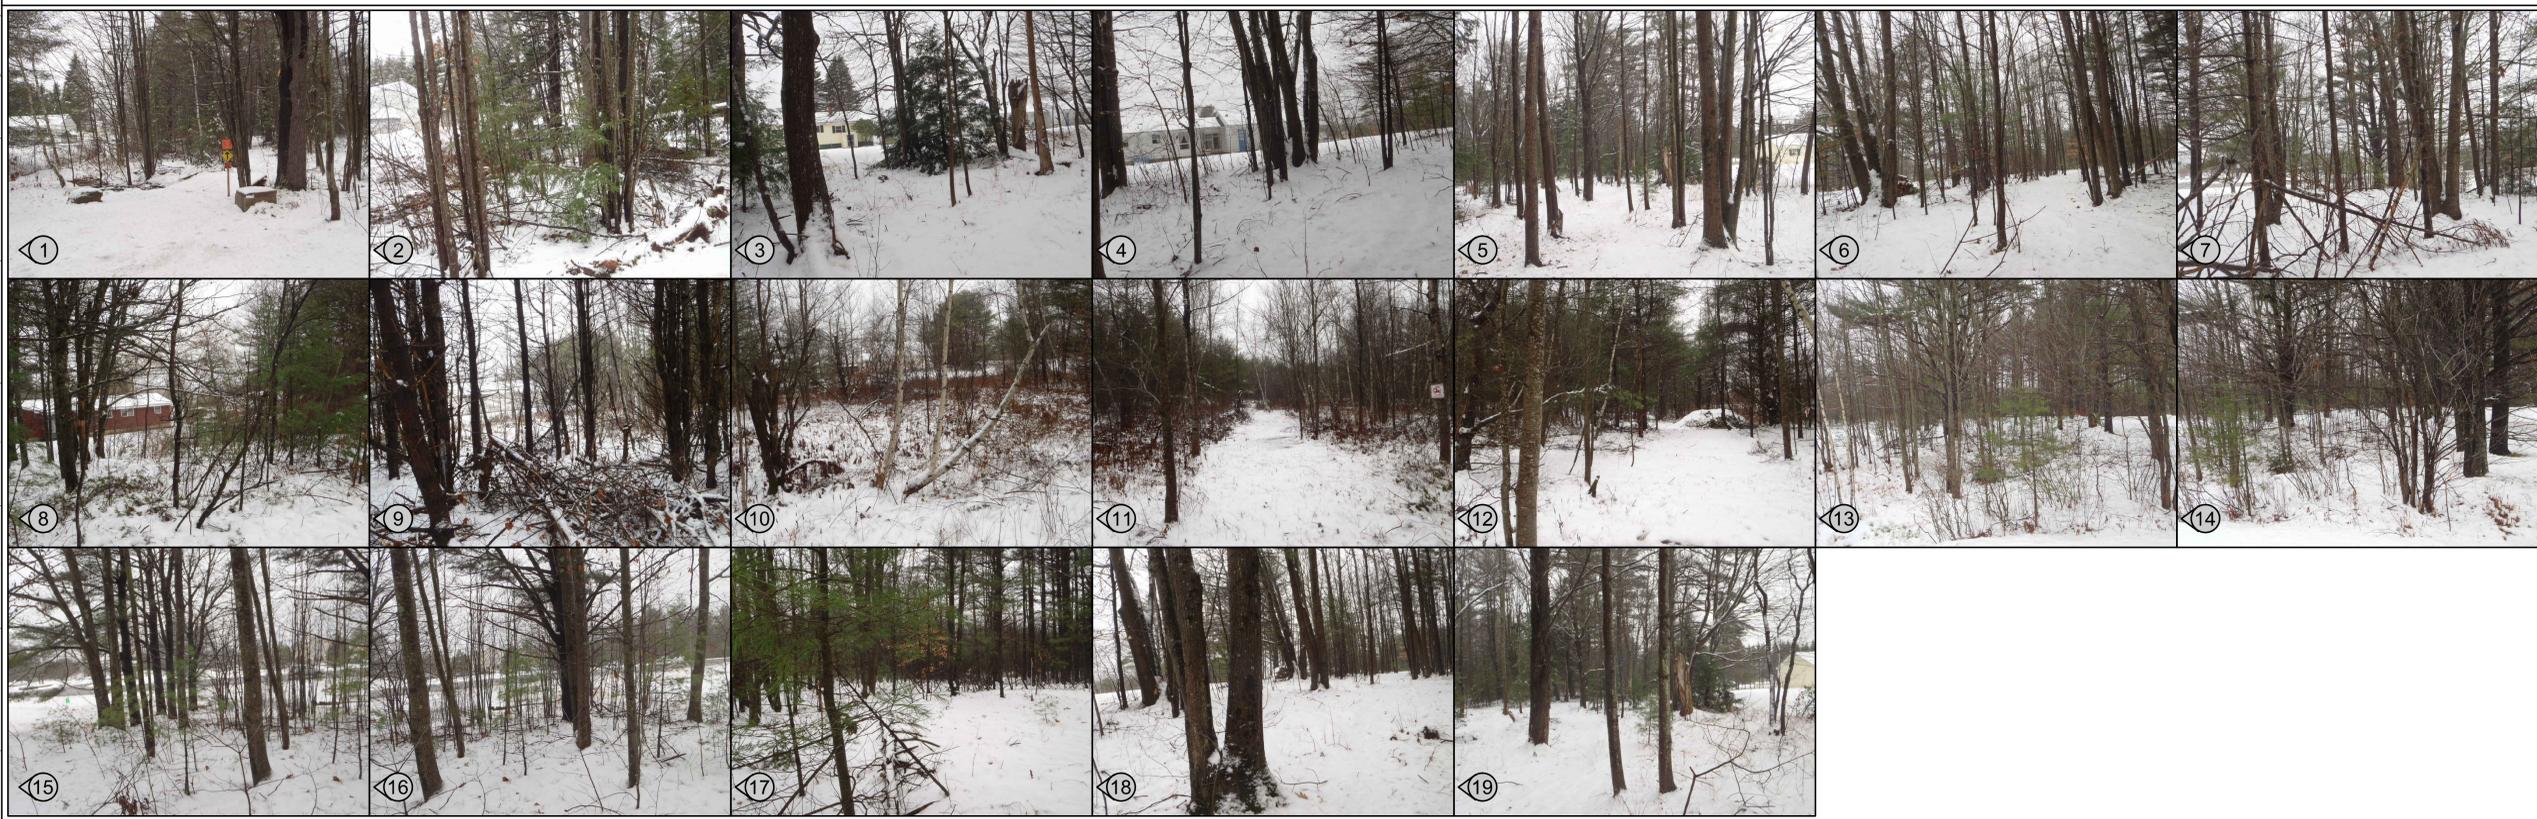

A1 EXISTING SITE PHOTOS

Dec. 06, 2008 - 4:26pm
 I:\3101-3000\312000 Job: Forces Headquarters\3 Design\Drawings\10101.dwg jpb/bmk