

October 5, 2016  
File: 195210829

**Attention: Ms. Betsy Poulin, Assistant Planner**

City of Augusta  
Development Services  
16 Cony Street  
Augusta, ME 04330-5298

Dear Ms. Poulin,

**Reference: Addendum to Application for Major Development Review  
Secure Forensic Rehab Facility at the East Campus  
Augusta, ME**

On behalf of the State of Maine Bureau of General Services, we submit to you the following additional information and revisions to the Application for Site Plan Review dated August 2016:

1. Paragraph 1.2 *Project Description* in the Application Narrative: Please replace the second sentence to read as follows:  
  
"The project will house residents who have been found not guilty by reason of mental defect or insanity and require continued treatment in a secure setting but who do not require a hospital level of care".
2. A global change will be made to the bridging documents including the drawings and specifications for the project that will address the following: there will be no razor wire on the secure outside fence area but rather there will be an inverted angled fence portion at the top.
3. A global change will be made to the bridging documents including the drawings and specifications for the project that will address the following: there will be no "cuff ports" in any of the doors.

It was also apparent during the September Planning Board Meeting that it may be helpful for Board members to be able to visualize the internal layout of the facility during their review. As such, we are including Drawing *AE102 First Floor Plan* with this addendum material.



October 5, 2016  
Ms. Betsy Poulin, Assistant Planner  
Page 2 of 2

**Reference: Addendum to Application for Major Development Review  
Secure Forensic Rehab Facility at the East Campus  
Augusta, ME**

Please incorporate these revisions into our previously submitted application materials, and contact us with any questions. Thank you for your continued assistance on this matter.

Regards,


**STANTEC CONSULTING SERVICES INC.**

Dave Nadeau, P.E.  
Project Manager / Engineer  
Phone: (207) 887-3842  
Fax: (207) 883-3376  
dave.nadeau@stantec.com

Attachment: Drawing AE102 First Floor Plan

c. Ms. Jill Instasi - BGS

5/27/2016 2:27:13 PM  
 C:\Users\jbarb\OneDrive\Documents\F1R01 - FORENSIC REHAB - ARCH - WORKING.DWG

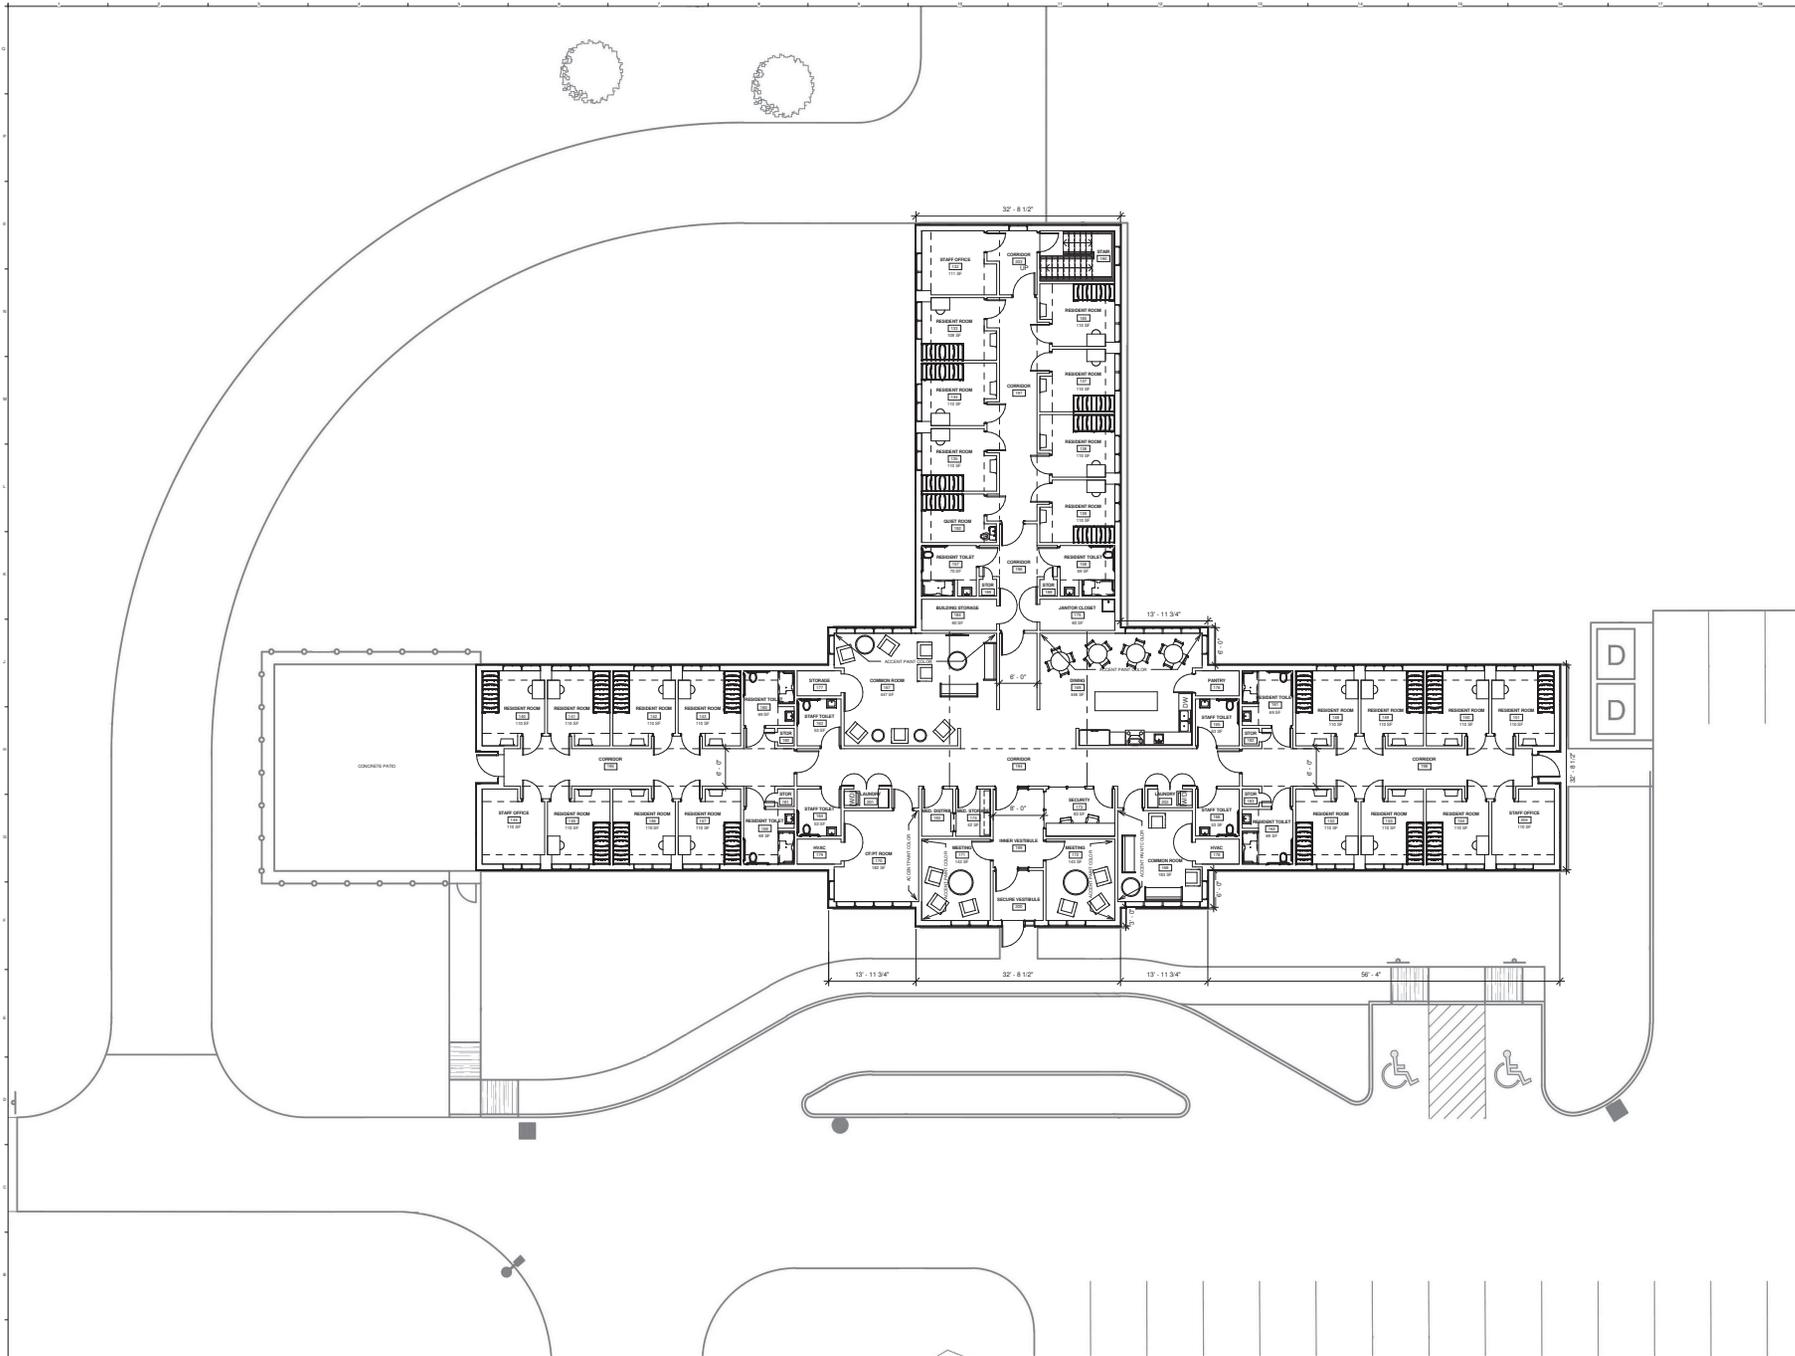

A1	FIRST FLOOR
1/8" = 1'-0"	AE200

REV.	DESCRIPTION	DATE
	PROGRESS PRINT	
	ISSUE DATE	
CLIENT/ISSUE STATUS:		
 PROJECT NORTH	<b>NOT FOR CONSTRUCTION</b>	
 <b>WBRC</b> ARCHITECTS + ENGINEERS <small>WWW.WBRC.AE.COM            BANGOR, MAINE 05701-4411            PORTLAND, MAINE 04103-4511            ANDOVER, MASSACHUSETTS</small>		
<b>SECURE FORENSIC REHAB FACILITY</b>		
<b>FIRST FLOOR PLAN</b>		
SHEET TITLE: _____ SHEET CONTENTS: _____ PROJECT NO.: 4118.00 DRAWING SCALE: _____ SCALE: 1/8" = 1'-0" PROJECT MANAGER: Approver DESIGNER: Author CHECKER: Checker		
		AE102