

Voted To accept of another road to James Bridge's Mill, the minutes of which, as taken by Samuel Titcomb surveyor, are as follows, viz: Beginning at a stake and stones at the western side of the county road near the northern end of Jones bridge, so called, about two rods northerly of said bridge; thence running north twenty-two degrees west six rods; thence north seven degrees west seven rods; thence north nine and a half rods; thence north nineteen degrees west thirty rods; thence north fifty-five degrees west fifteen rods; thence north seventy-eight degrees west ten and a half rods; thence south fifty degrees west six and a half rods to said mill. The road is laid on the southern side of the above courses, and thirty feet wide. Provided the town shall be at no expense for the land occupied for said road.

NOVEMBER 3, 1800

Voted To accept of another road to Samuel Church's; the minutes whereof, were taken by Ephraim Ballard, surveyor, are as follows, viz: Beginning at the east side of the county road at the north line of Suitliff Lawson's land, thence south sixty-eight degrees east by said Lawson's north line seventy and a half rods, then north eighty-eight degrees east sixty rods, then north seventy-nine degrees east thirty-two rods across the mill's stream a little below the meadow dam, then north sixty two degrees east thirty rods to a stump and stones, then north sixty-eight degrees east thirty-four rods to a stake and stones in Jeremiah Babcock's field, then north seventy-six degrees east seventy-nine rods into the eight rod rangeway between the first and second ranges of lots, then north forty-five degrees east in said rangeway sixty-nine rods, then north seventy-three degrees east twenty-eight and a half rods to a small hemlock tree, then east southeast sixty-two rods to a hemlock tree a little to the southward of Samuel Church's house. All the bounds are on the southern and southeastern side, and the road to be four rods wide. Provided the town shall be at no expense for the land to be occupied for the road aforesaid.

BLAIR ROAD


The Report of the Committee appointed to examine the services done by Joseph Greely on the highways in the year 1798 being read.

Voted, That the same be accepted, and that the sum of thirty-one dollars be paid, said Greely out of the Treasury in full for his said services.

Adjourned without day. Joseph North, Moderator  
Att. H. Sewall, Town Clerk


At a meeting of the freeholders and other inhabitants of the town of Augusta qualified to vote in town affairs, held in said town on Monday the fifth day of May 1800. Under the 5 art. Voted. That no person owning or keeping a seed horse, shall permit, suffer, or employ the same to cover any mare within the following limits in the Town of Augusta, that is to say, between the south side of Lot No. six and the north side of Lot No. ten, and between Kennebec river and the western line of the goal yard, under the penalty of five dollars for each offence, to be recovered in an action of debt, before any Court proper to try the same by and to the use of any person, who

shall

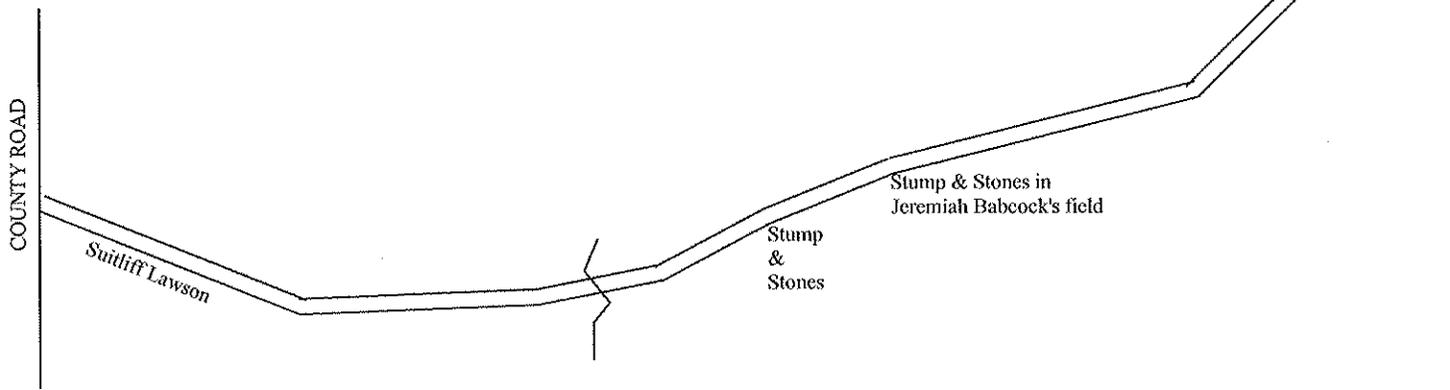


BLAIR ROAD NOVEMBER 3, 1800  
1'=800'

71.71 rods 72 rods 72 rods 72 rods 72 rods

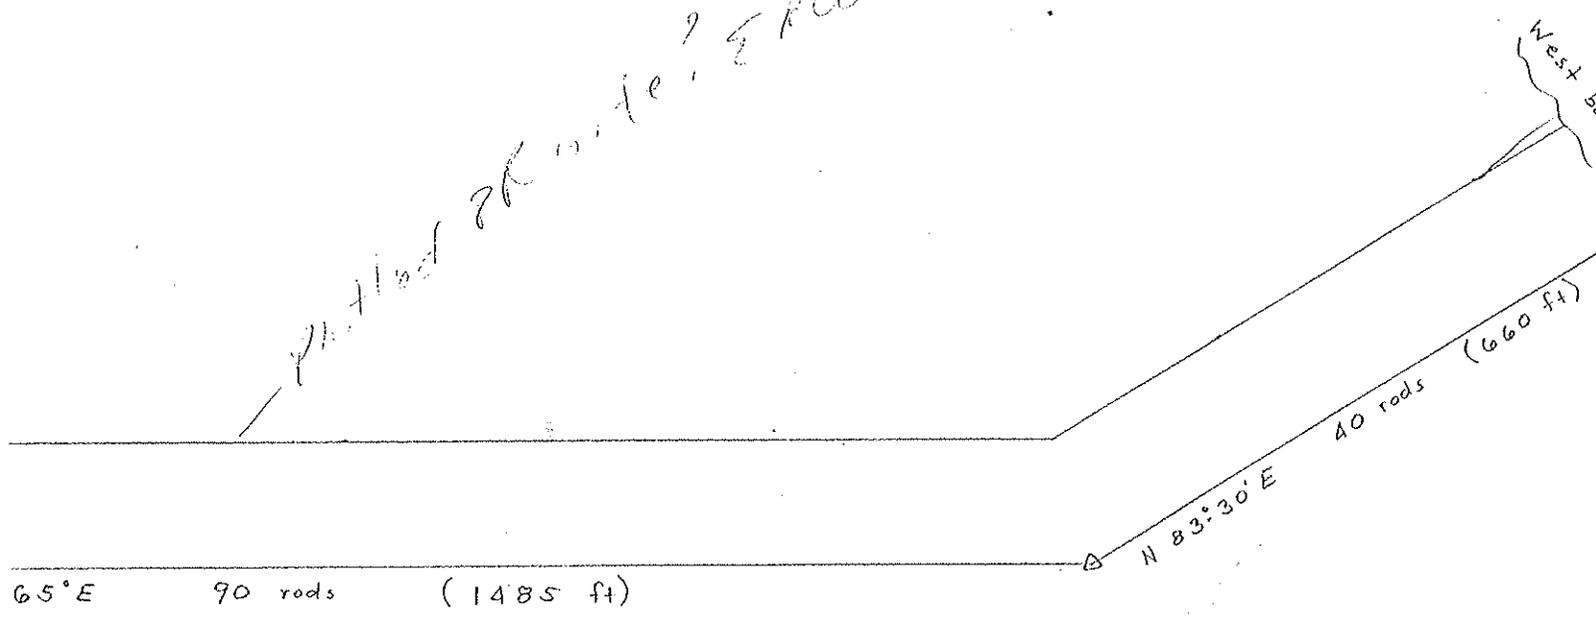

BLAIR  
(Alterat  
1" = 200'  
4 rods v  
22 Jan  
Vol. 1 P

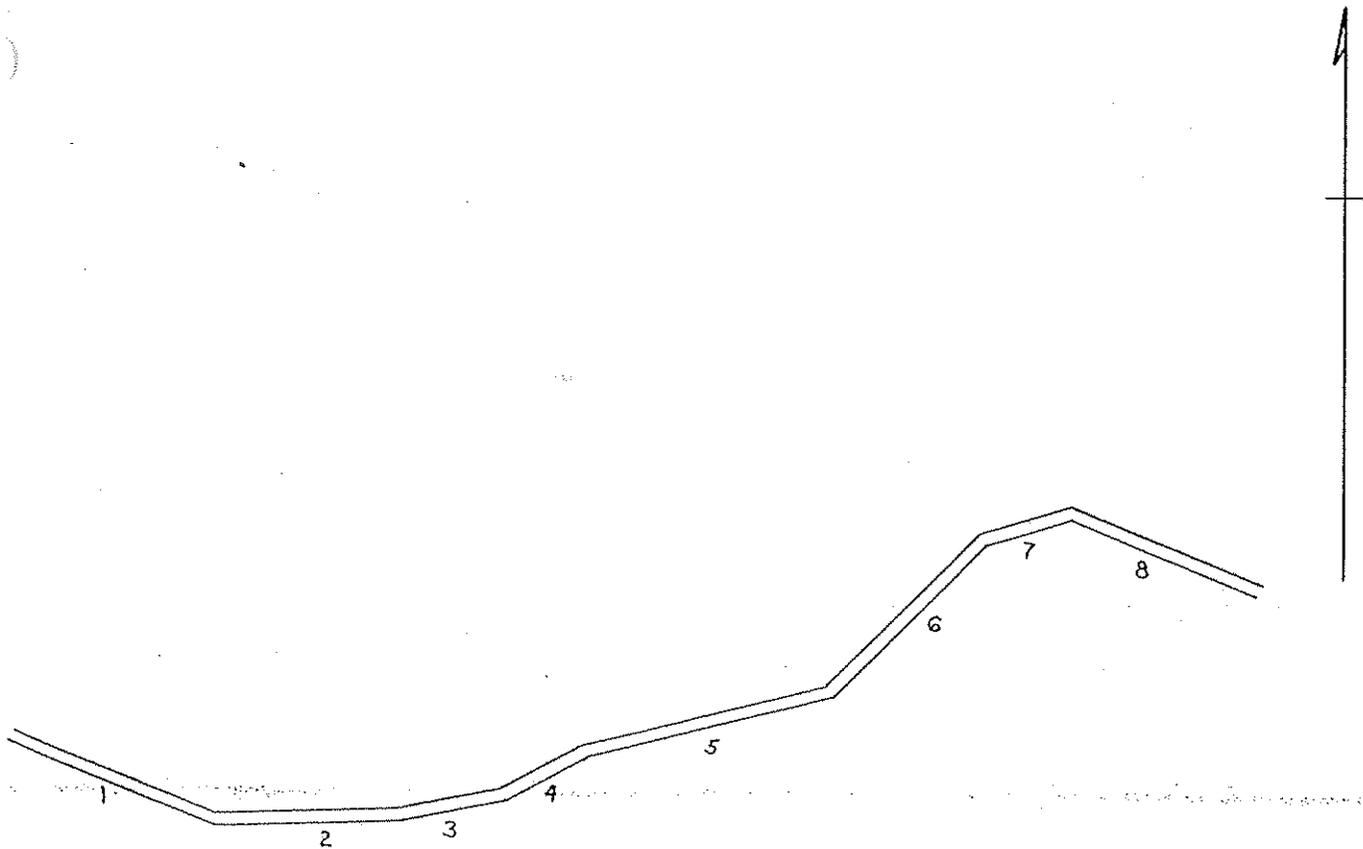


- POB East side of county road @ N. line of Suitliff Lawson
- 1 S 68 E 70 1/2 rods (1163.25 ft)
  - 2 N 88 E 60 " ( 990 " )
  - 3 N 79 E 32 " ( 528 " ) across mill's stream
  - 4 N 62 E 30 " ( 495 " )
  - 5 N 76 E 79 " (1303.5 " ) into 8 rod rangeway between 1st & 2nd ranges
  - 6 N 45 E 69 " (1138.5 " ) in said rangeway
  - 7 N 73 E 28 1/2 " ( 470.25 " )
  - 8 ESE 62 " (1023 " )
- END Hemlock tree a little southward of Sam'l Church's house  
To be 4 rods wide and Nly of above courses

N 68 E 34 R  
(561')


431 R 7111.50'

BLAIR ROAD  
3 Nov. 1800  
Town Records  
1797 - 1831, Pg 47  
Scale: 1" = 1000'

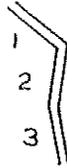

POB S&S on E. side of town road near Edward Savage's house  
1 S 52° E 20 rods (330 ft)  
2 S 6 W 18 " (297 "  
3 S. 12 E 20 " (330 "  
END N.W. corner of Samuel Babcock's house in mill yard of Ballard's sawmill  
To be 3 rods wide and S&W of given courses


BLAIR ROAD ?  
6 May 1822  
Town Records  
1797-1831, Pg. 325  
Scale: 1" = 1000'

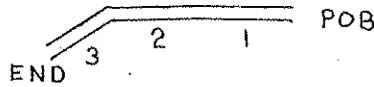

- POB W. side of mill brook near Edw. Savage's near S. end of bridge
- |   |         |         |              |
|---|---------|---------|--------------|
| 1 | W       | 29 rods | ( 478.5 ft ) |
| 2 | S 88° W | 27 "    | ( 445.5 " )  |
| 3 | S 56° W | 23 "    | ( 379.5 " )  |
- END The old road  
To be 4 rods wide and N & W of given courses

"And as to all that old part of the town way leading from Suitliff Lawson's to Luther Churches', being rendered useless by the laying out of the new road aforesaid, the same is discontinued."

BLAIR ROAD ?  
6 May 1822  
Town Records  
1797-1831, Pg 325  
Scale: 1" = 1000'

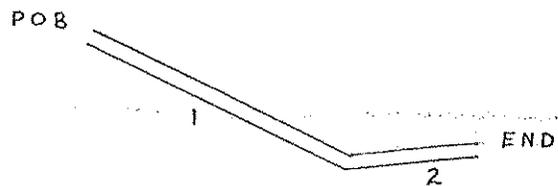

- POB East side of County river road
- 1 S65°E 90 rods (1485 ft)
- 2 N83°-30'E 40 rods (660 ft)
- END West bank of brook, 2 rods north of bridge  
To be 4 rods wide and south & east of above courses

*OK*

BLAIR ROAD  
(Alteration)  
22 Jan 1851  
Vol 1, Pg 146  
Scale: 1" = 1000'