




PRECAST CATCH BASIN
NOT TO SCALE

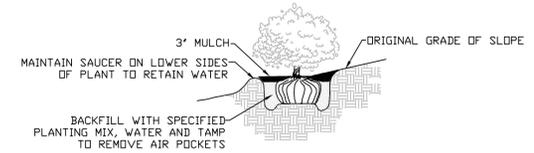


SHRUB PLANTING ON SLOPES
NOT TO SCALE

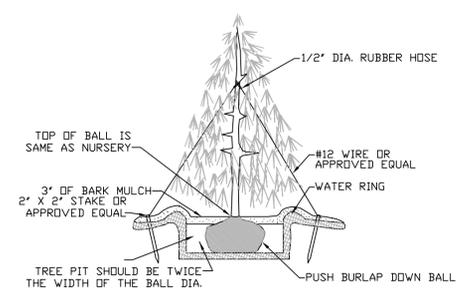


CONIFEROUS TREE PLANTING
NOT TO SCALE

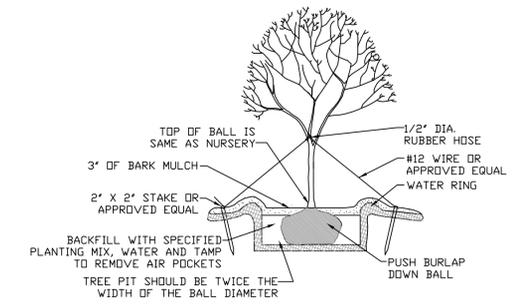

DECIDUOUS TREE PLANTING
NOT TO SCALE

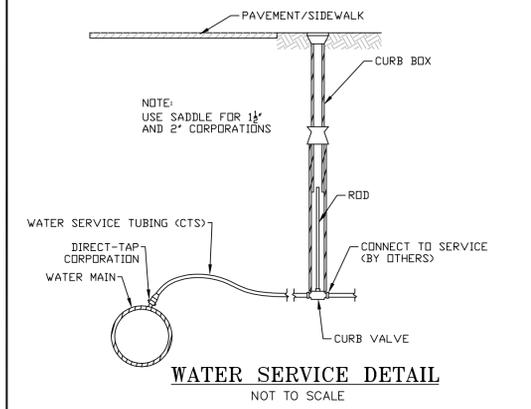


WATER SERVICE DETAIL
NOT TO SCALE

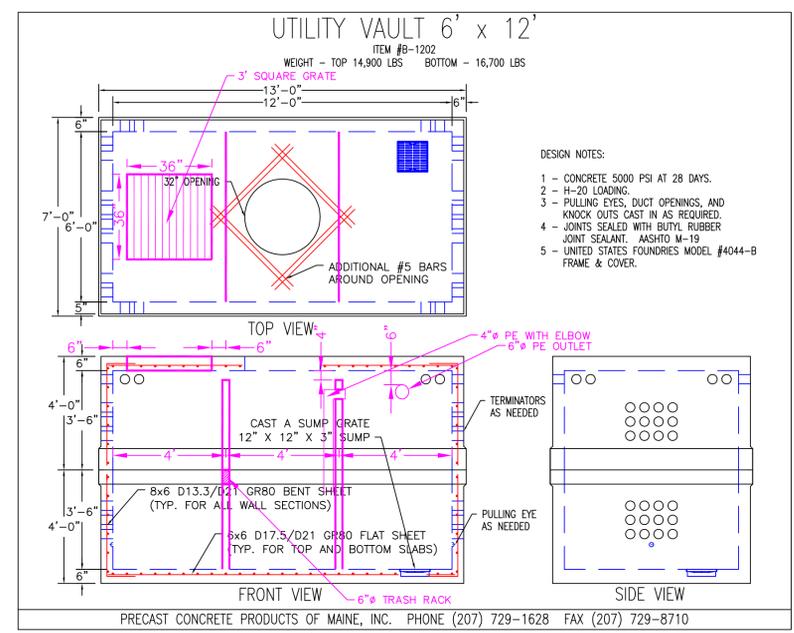


GREASE/OIL SEPARATOR DETAIL
NOT TO SCALE


- TRENCH NOTES:**
- CONTRACTOR SHALL COMPLY WITH OCCUPATIONAL SAFETY & HEALTH ADMINISTRATION REGULATIONS PERTAINING TO THE EXCAVATION OF ALL TRENCHES. CONTRACTOR SHALL ALLOW FOR PAYMENT OF ADDITIONAL EXCAVATION, TRENCH BOXES AND BACKFILL WITH REGARD TO COMPLYING WITH ALL OCCUPATIONAL SAFETY & HEALTH ADMINISTRATION STANDARDS.
 - ALL COMMON BORROW AND GRAVEL AREAS TO BE COMPACTED TO 95% OF ITS MAXIMUM DRY DENSITY AS DETERMINED BY ASTM D-1557 "MODIFIED PROCTOR DENSITY". PLACE IN 9" TO 12" LIFTS.

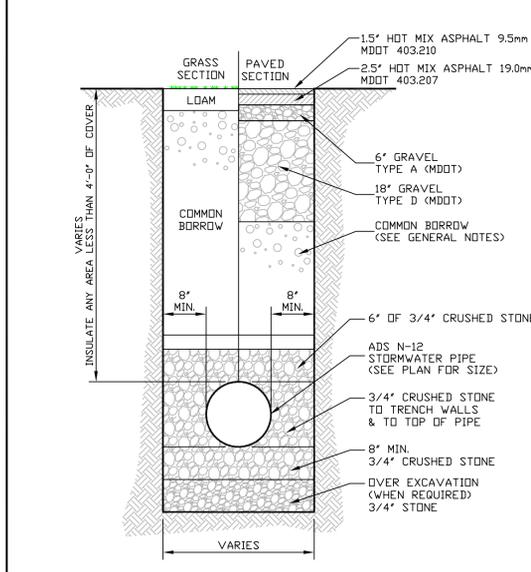


TYPICAL STORMWATER TRENCH SECTION
NOT TO SCALE

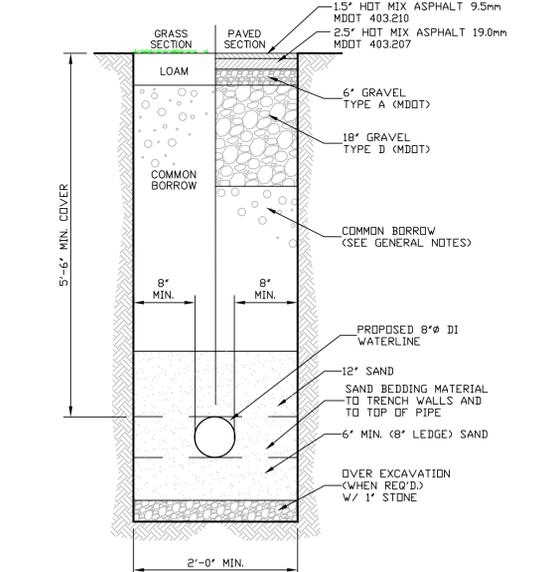


WATER SERVICE TRENCH SECTION
NOT TO SCALE

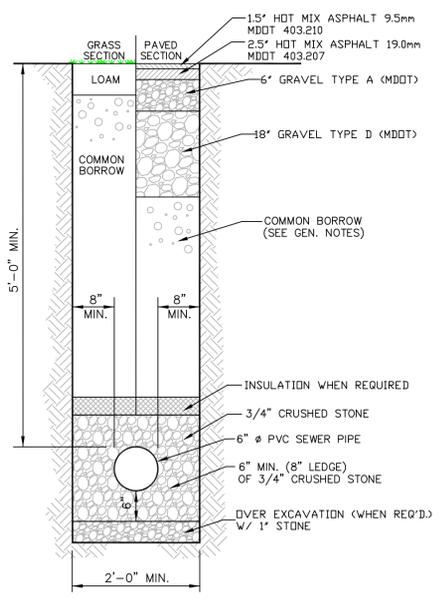

TYPICAL SANITARY TRENCH SECTION
NOT TO SCALE

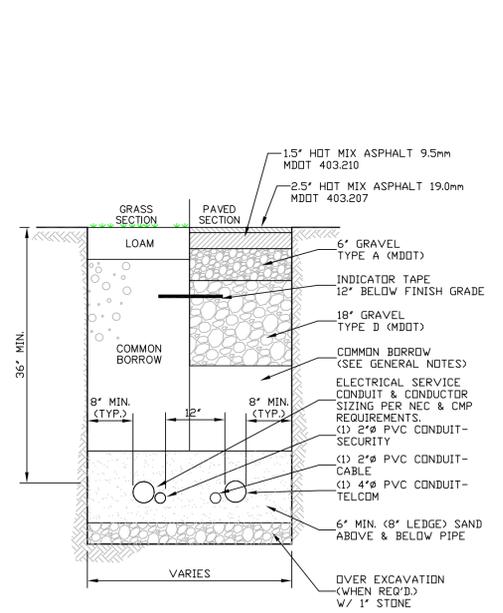

TYPICAL ELECTRICAL/SITE LIGHTING TRENCH SECTION
NOT TO SCALE

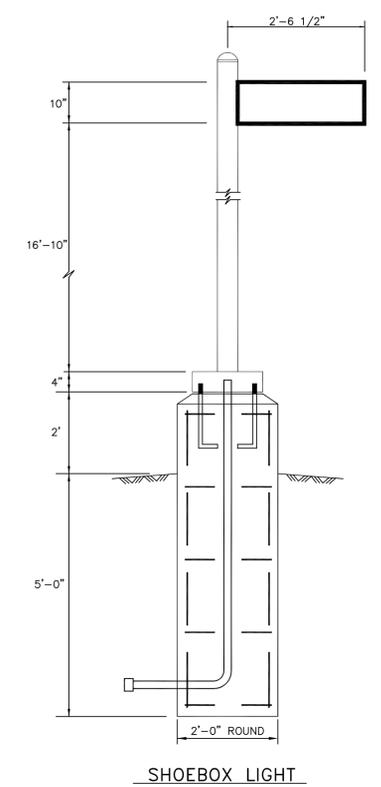

SHOEBOX LIGHT

- NOTES:**
- CONCRETE: 4,000 P.S.I. AFTER 28 DAYS.
 - REINFORCING: 4 - #4's, SPACED EQUALLY AROUND PERIMETER.
 - 1" CHAMFER @ TOP EDGE OF POLE BASE.
 - CONDUIT & ANCHOR BOLTS PLACED AS REQUIRED, PROVIDED BY ELECTRICAL CONTRACTOR.
 - 5% AIR ENTRANCEMENT

LIGHT POLE AND PRECAST CONCRETE LIGHT POLE BASE
NOT TO SCALE

STATE OF MAINE
JAMES F. COFFIN
8500
LICENSED PROFESSIONAL ENGINEER
James Coffin

E.S. COFFIN
ENGINEERING & SURVEYING
INC. 2014
E.S. COFFIN ENGINEERING & SURVEYING, INC.
432 Camp Road, P.O. Box 4087, Augusta, Maine 04330
Ph: (207) 625-9473 Fax: (207) 625-9002 Toll Free: 1-800-244-9473

NO.	DATE	REVISIONS
1	02/06/15	ADD THE WORD "FULL" TO THE SHOEBOX LIGHT DET.

SITE DETAILS IV

SCALE: AS SHOWN
DATE: JANUARY 09, 2015
DRAWN BY: TCH
CHECKED BY: JEC

CLIENT/PROJECT: **BADJ PROPERTIES, LLC JOHN CLARK**
LOCATION: 79 LIPMAN ROAD
TOWN: AUGUSTA COUNTY: KENNEBEC STATE: MAINE

PROJ. NO. 2014-281